




# 1.NP

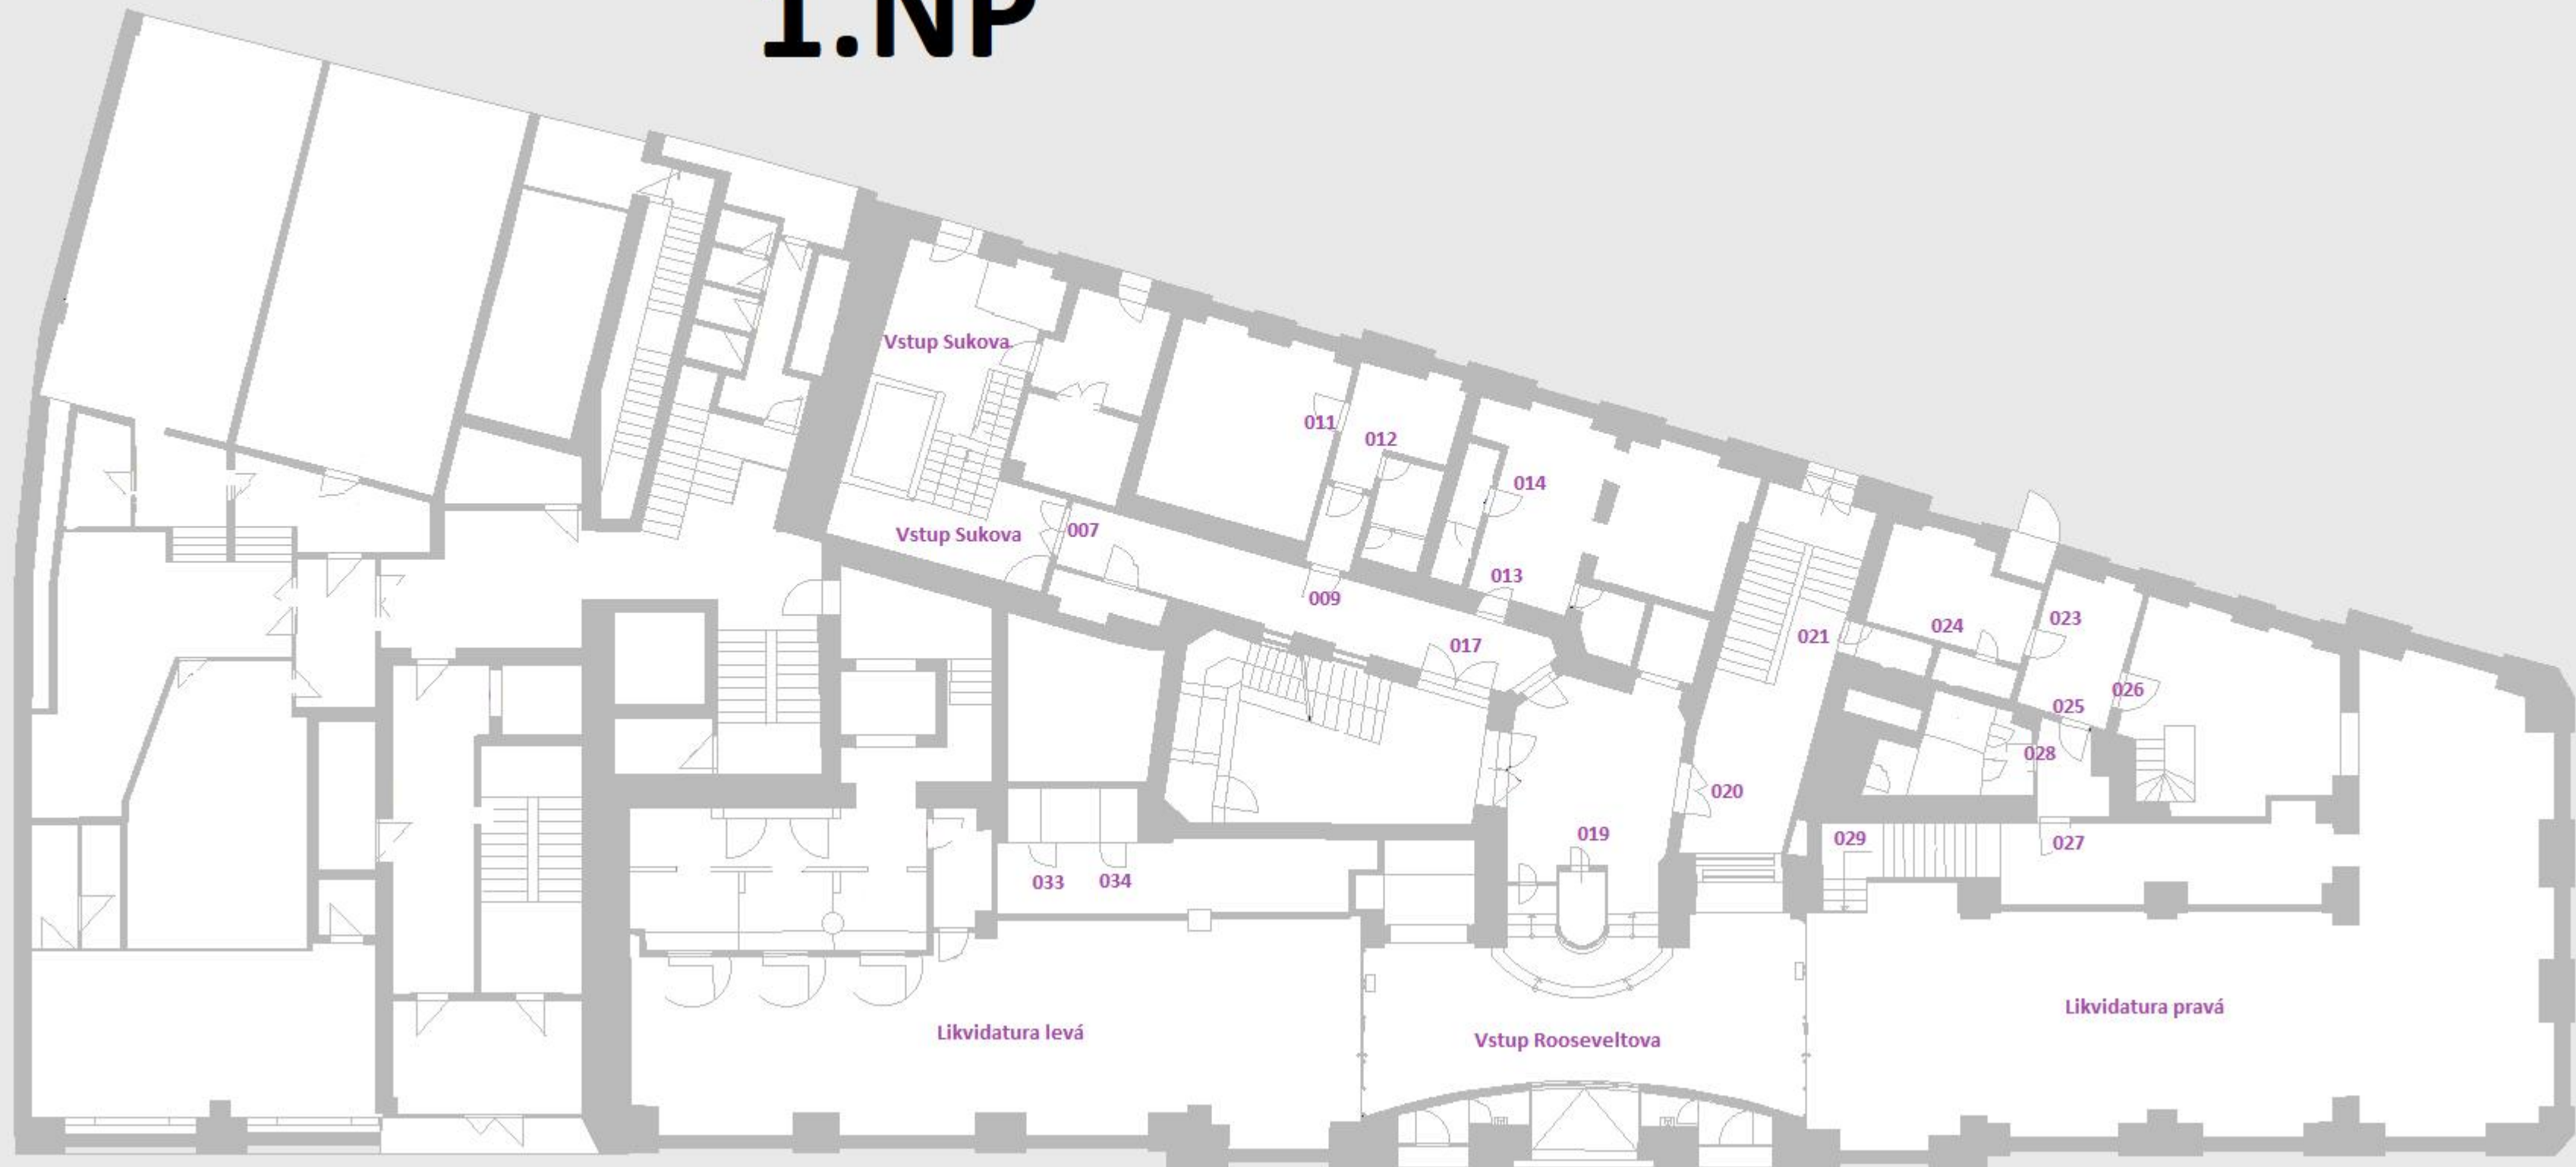

# 2.NP

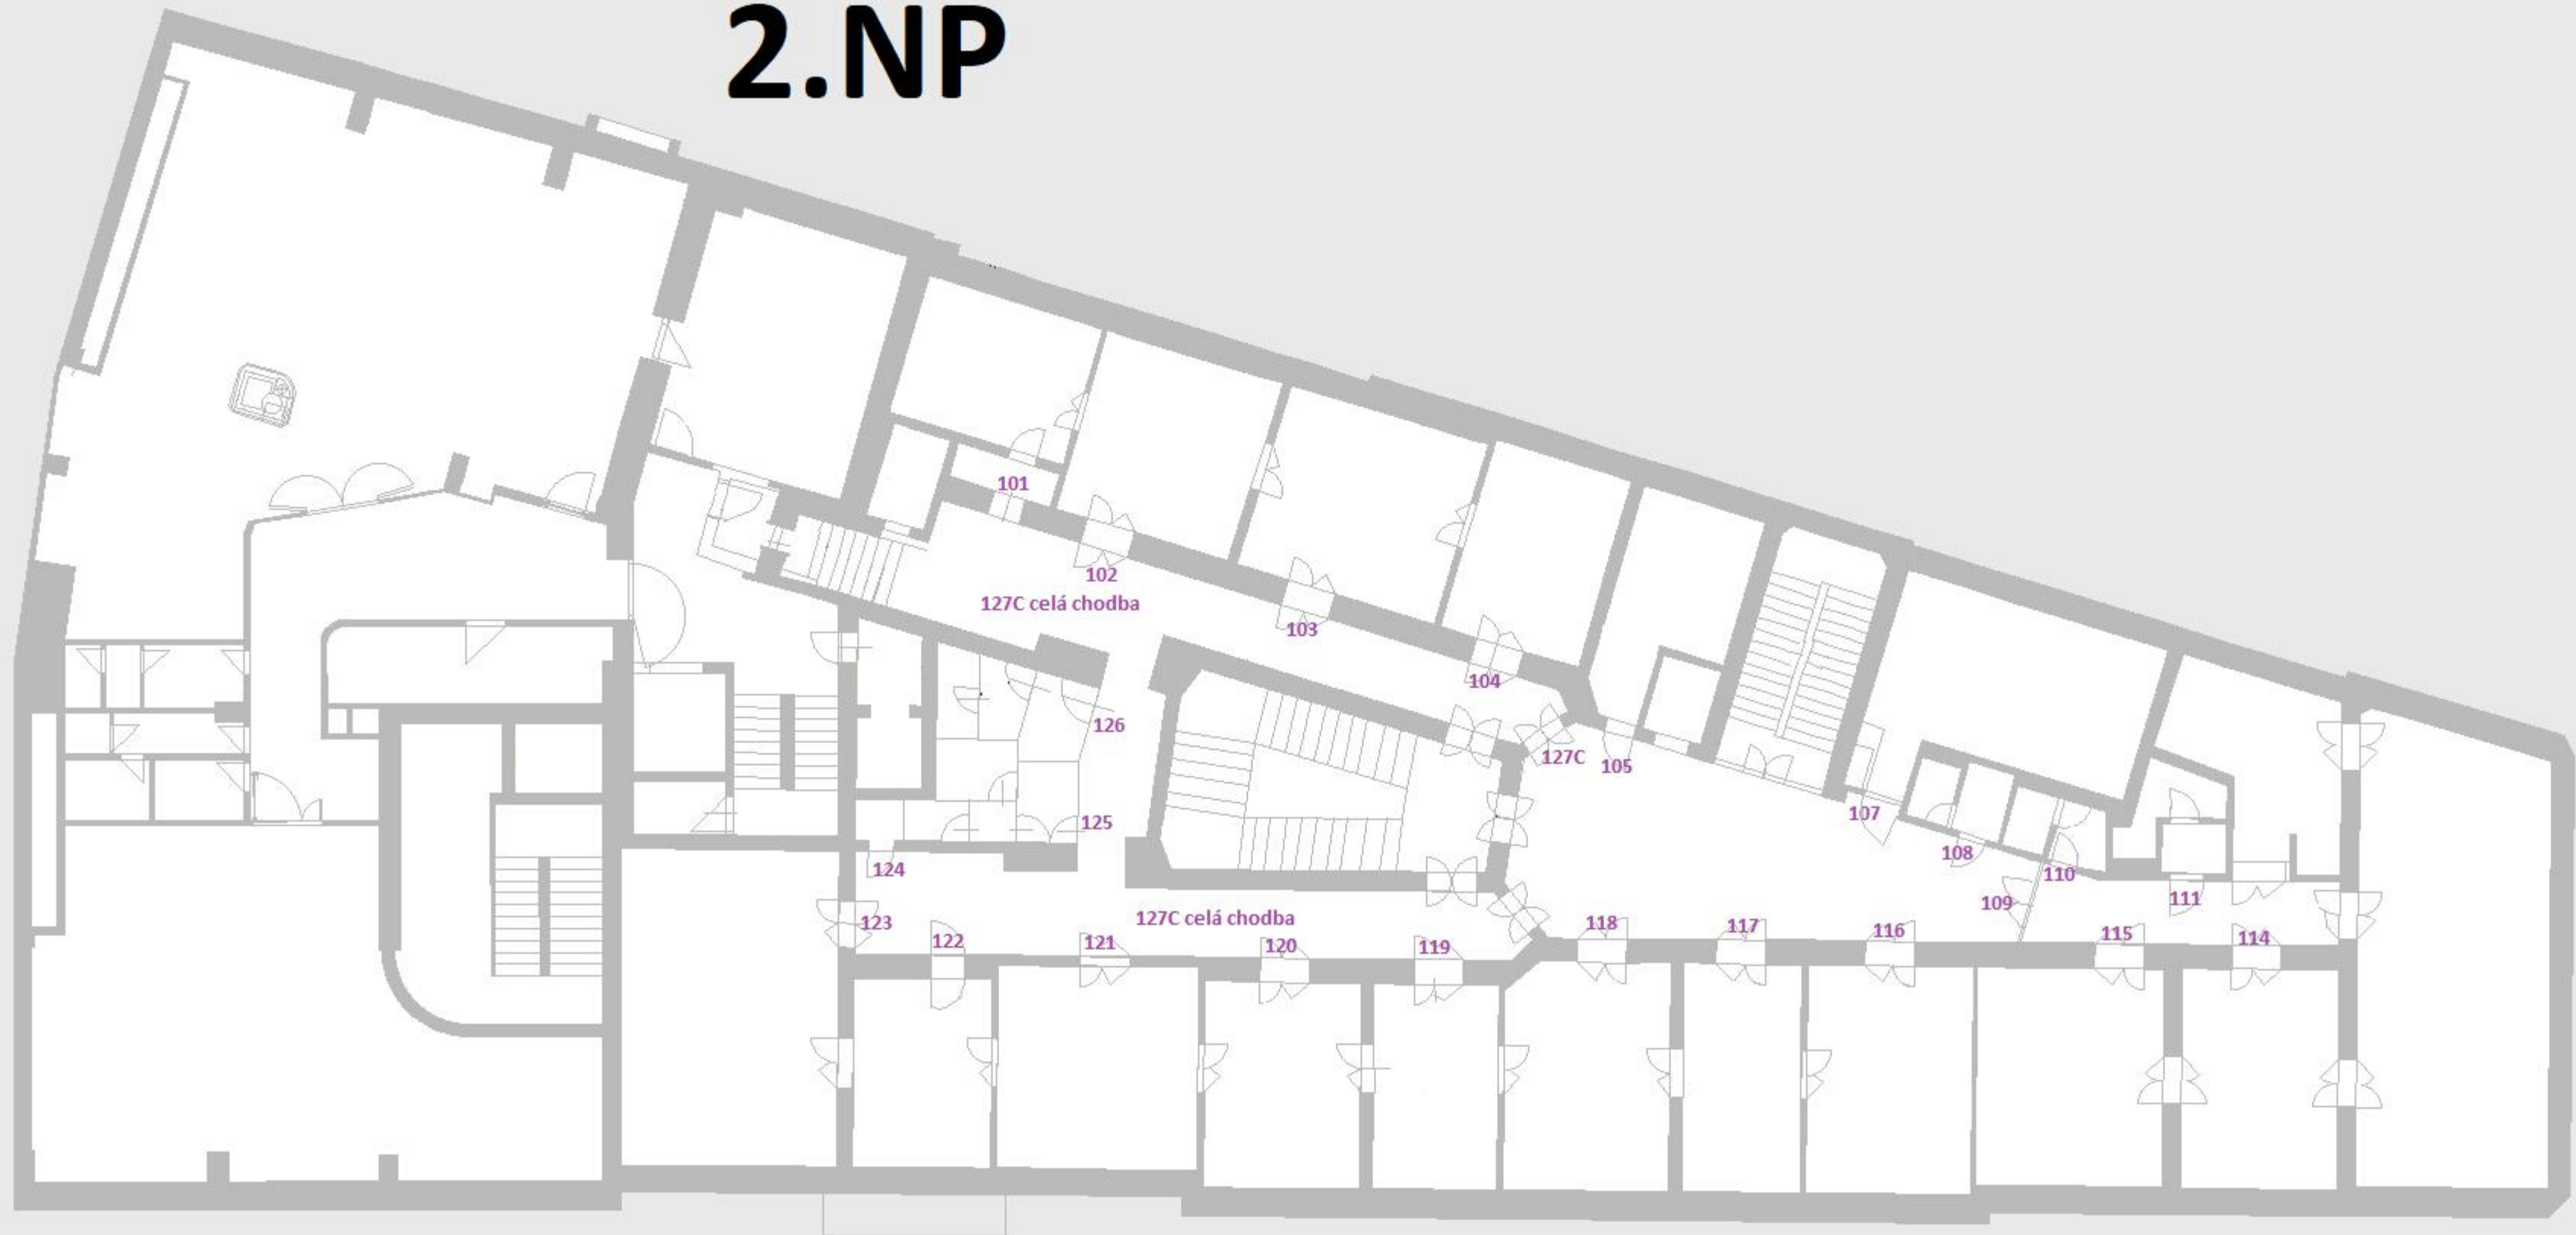


# 4.NP / 3.NP

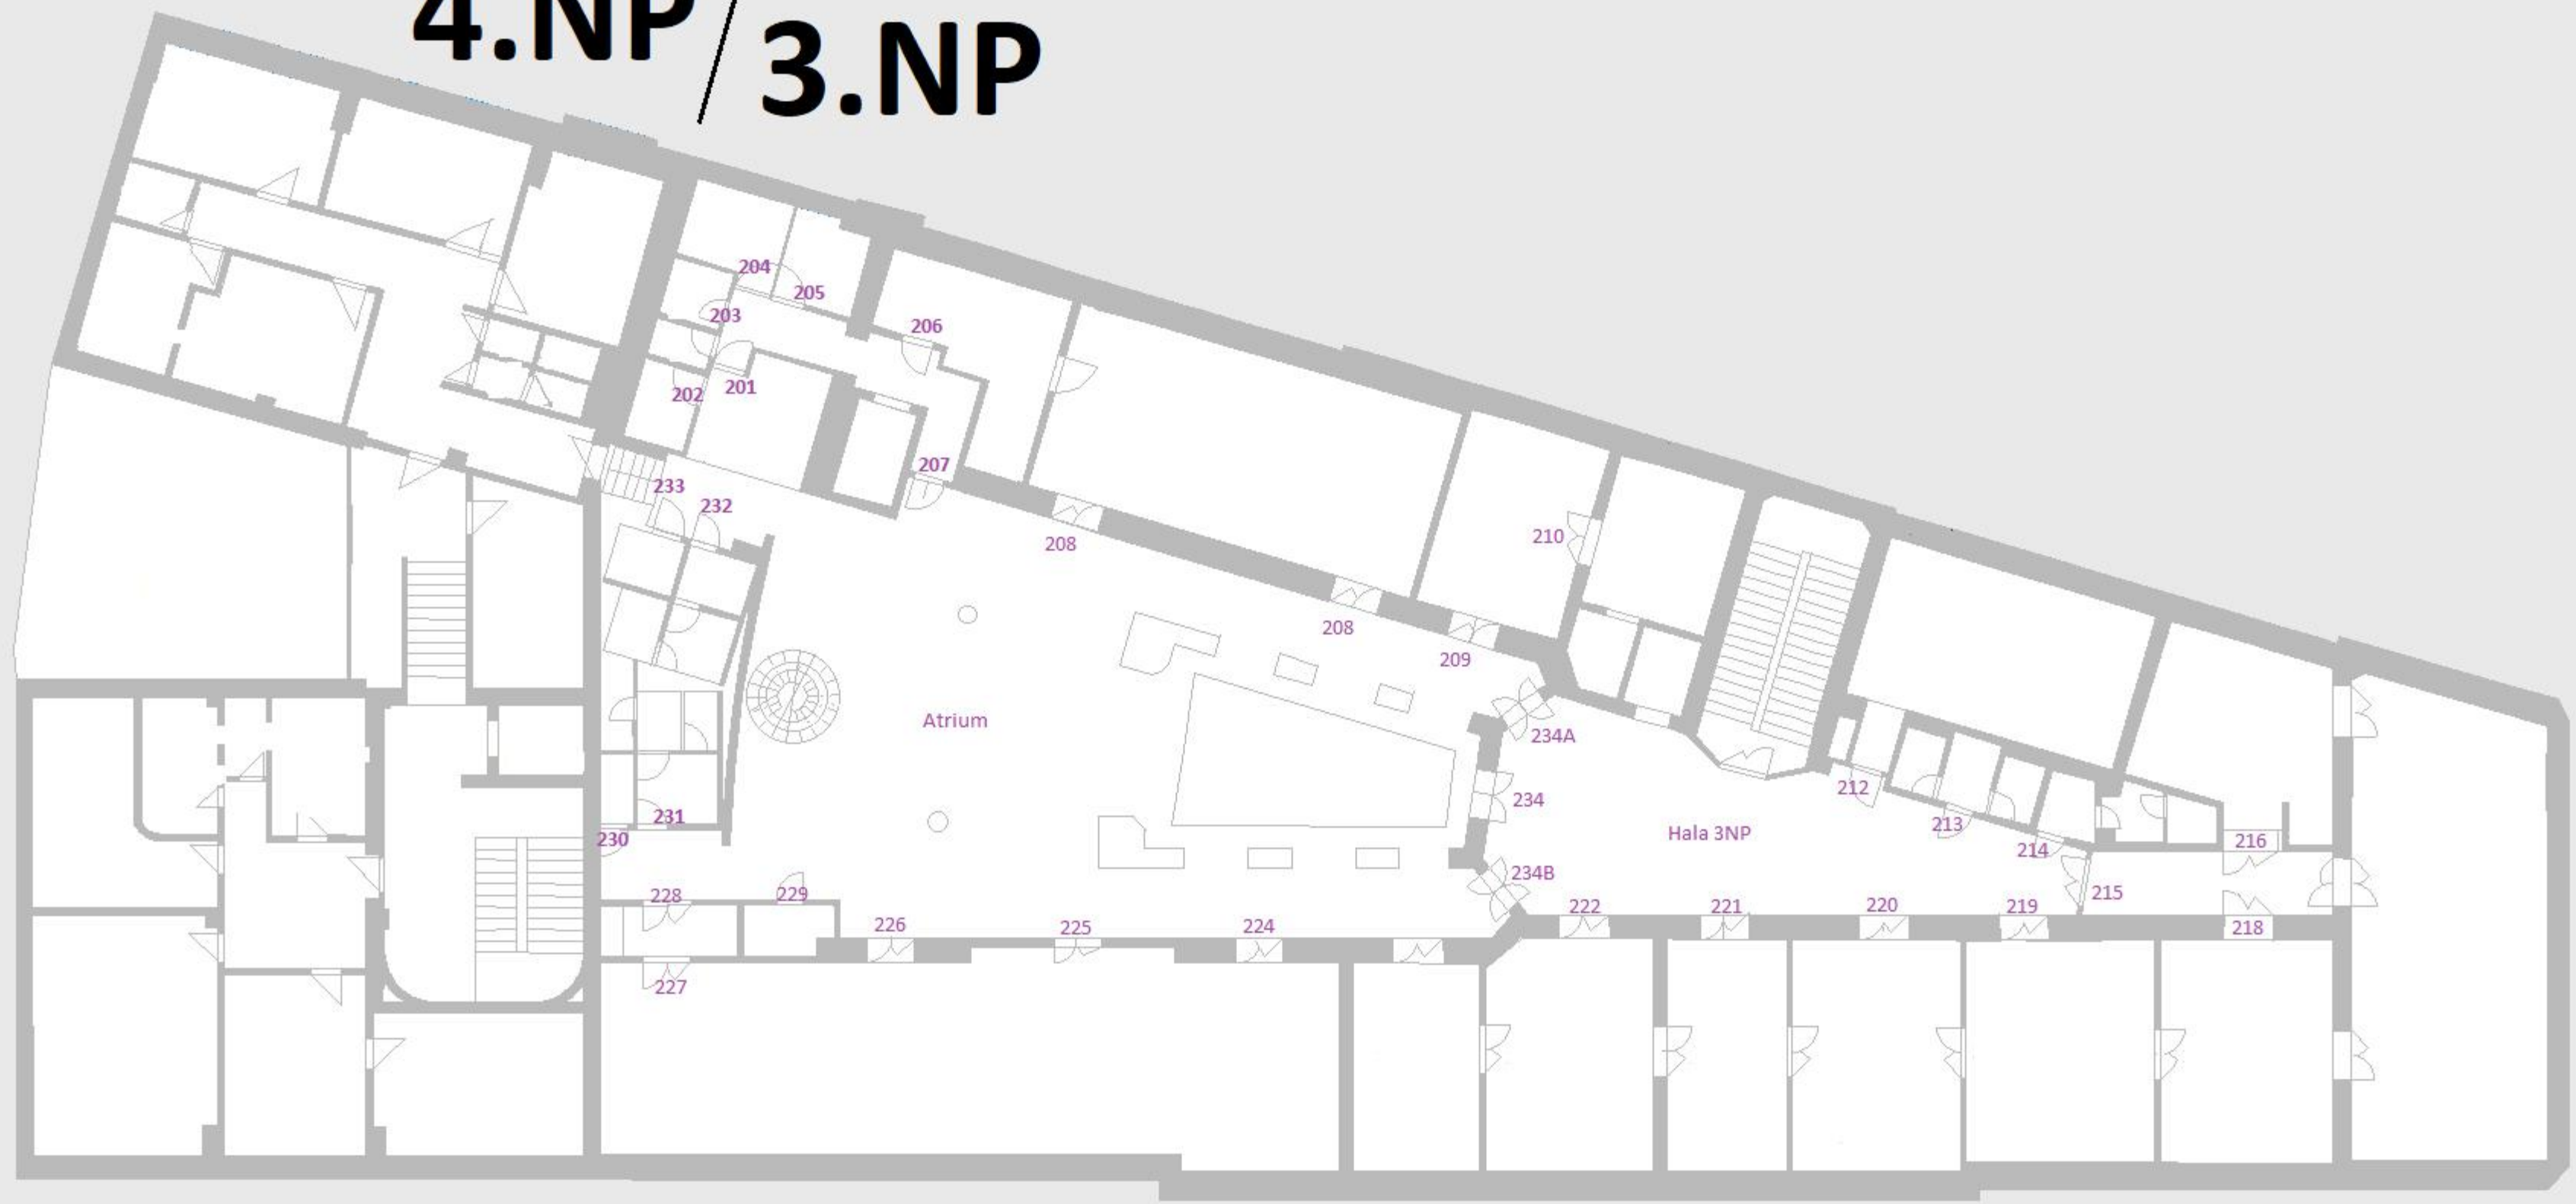




# 5.NP / 4.NP

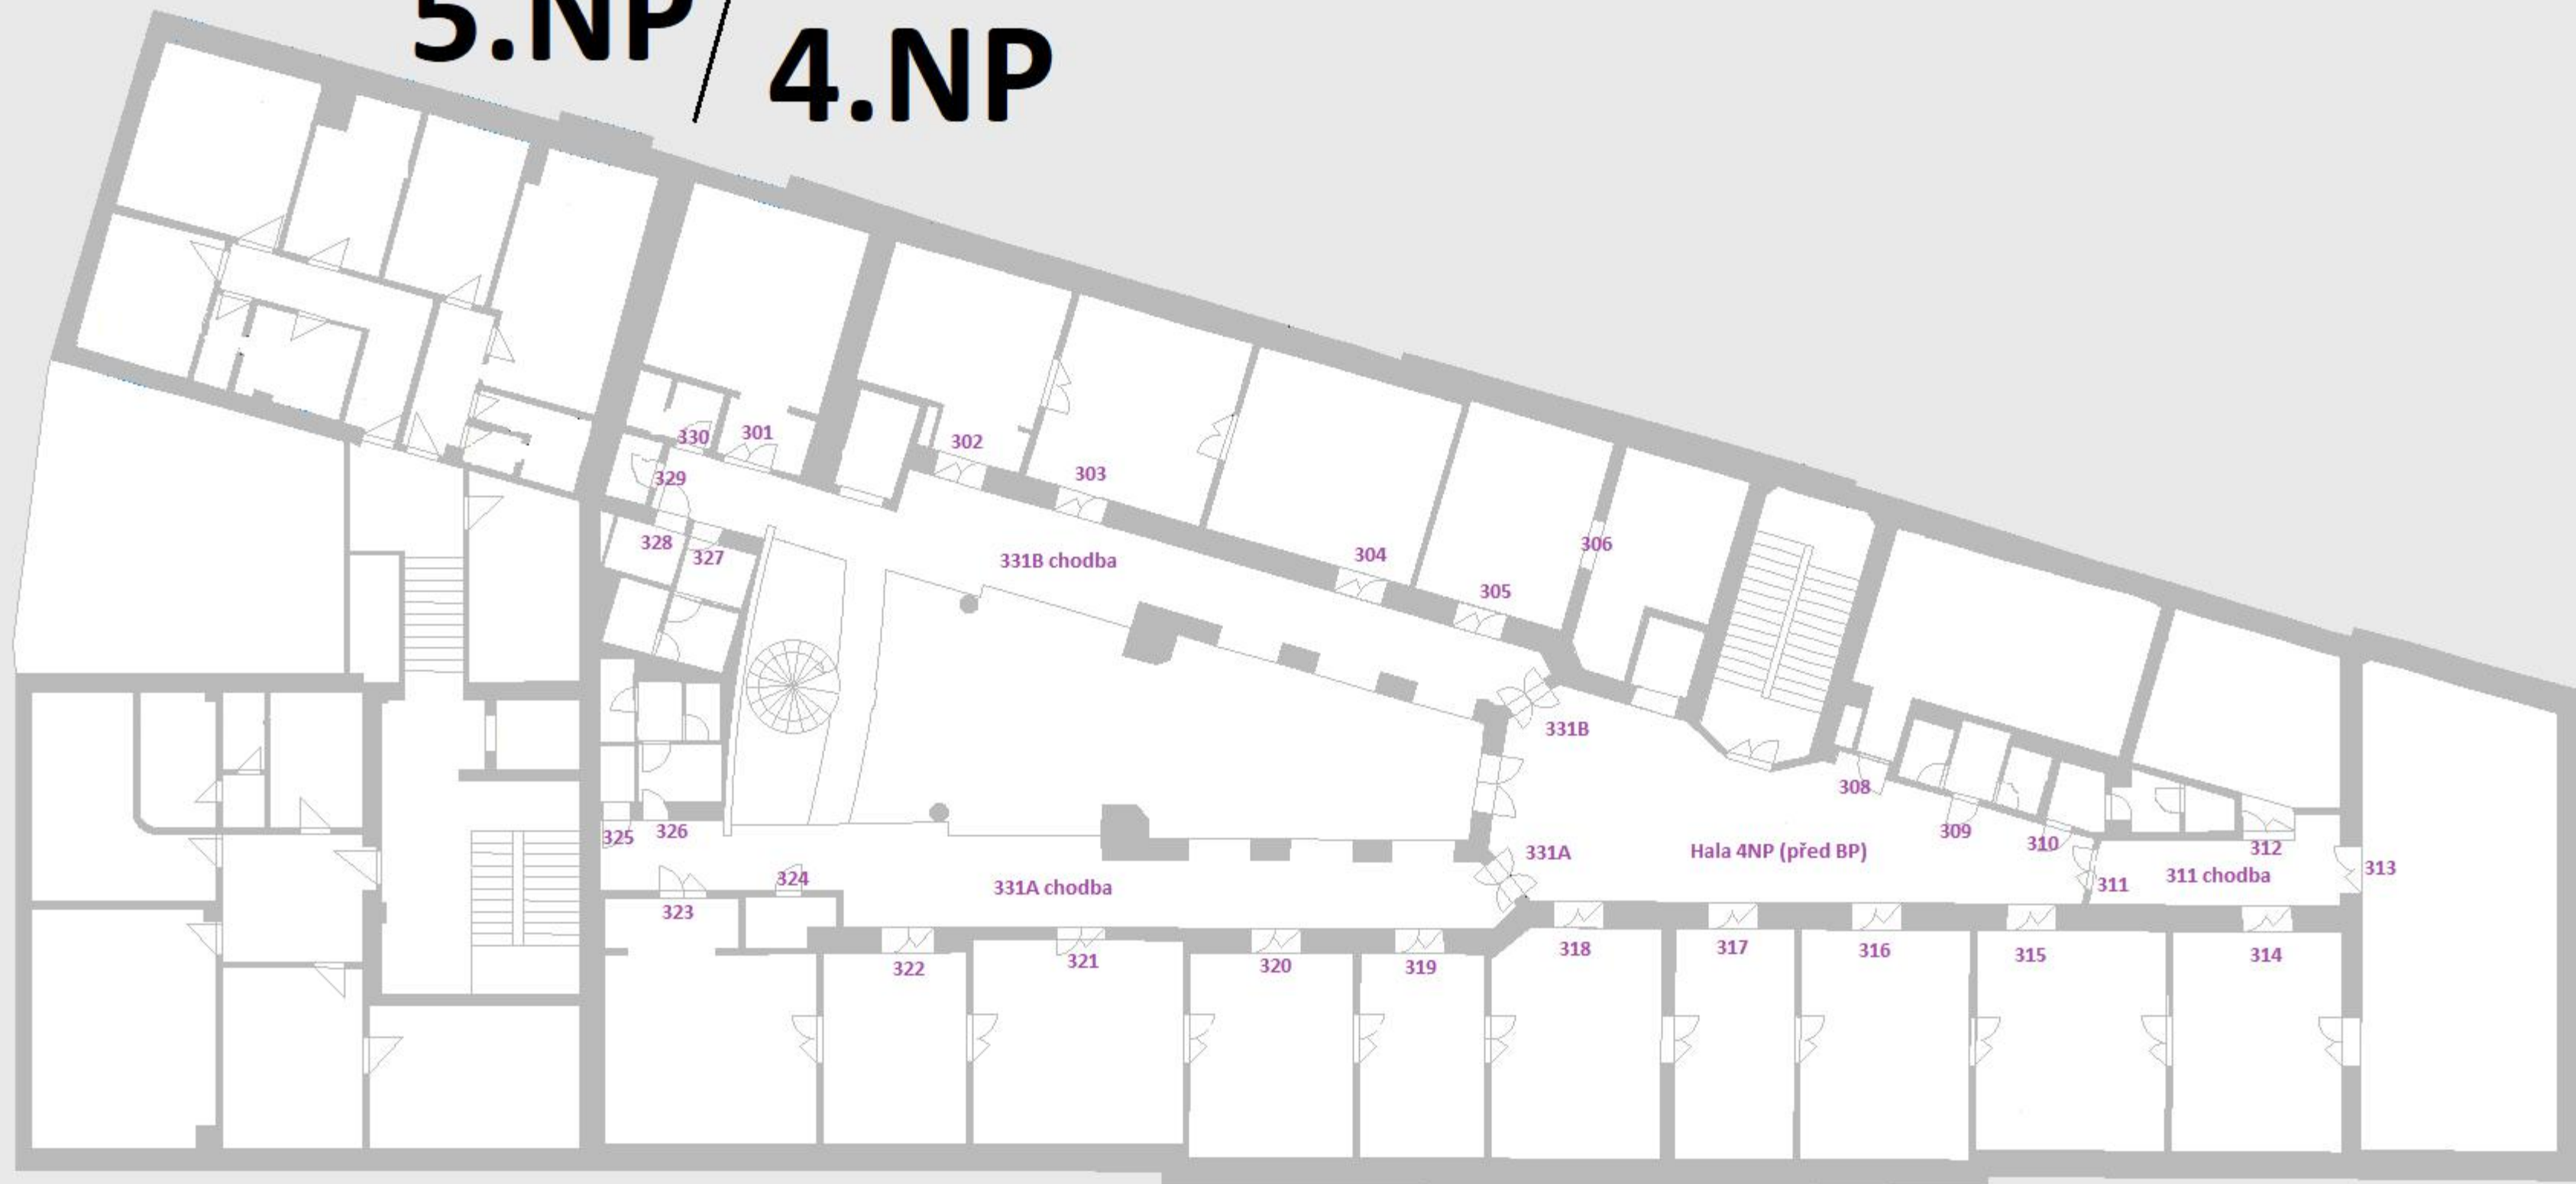

# 6.NP / 5.NP

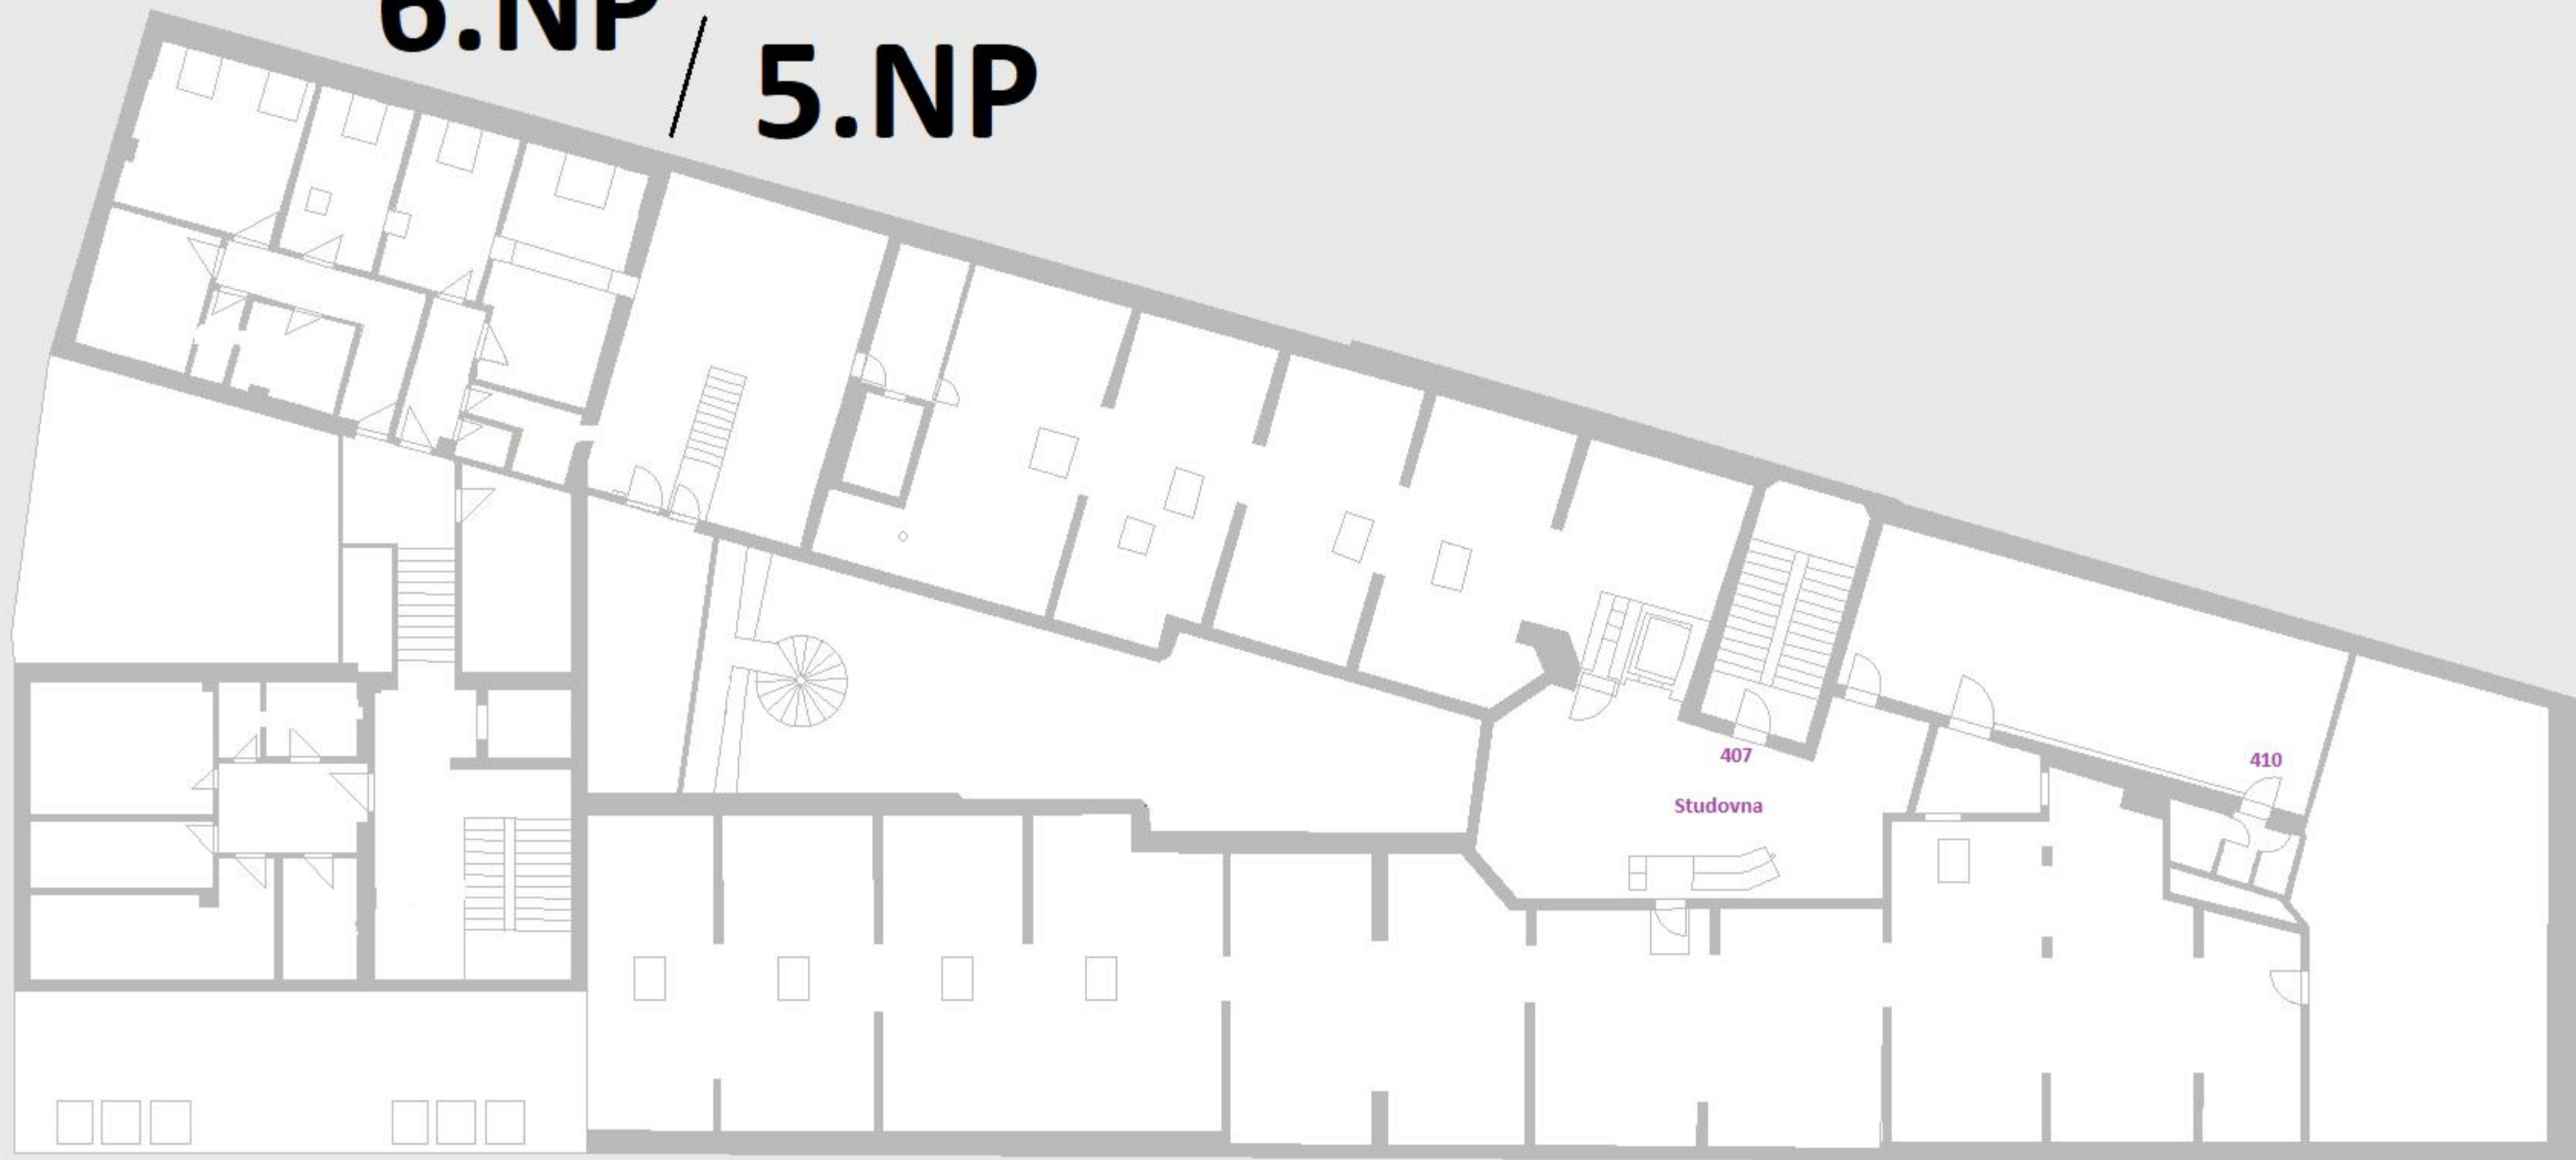

# Instalační Patro

