

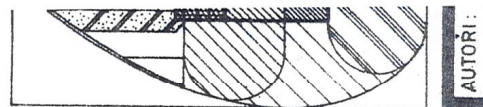
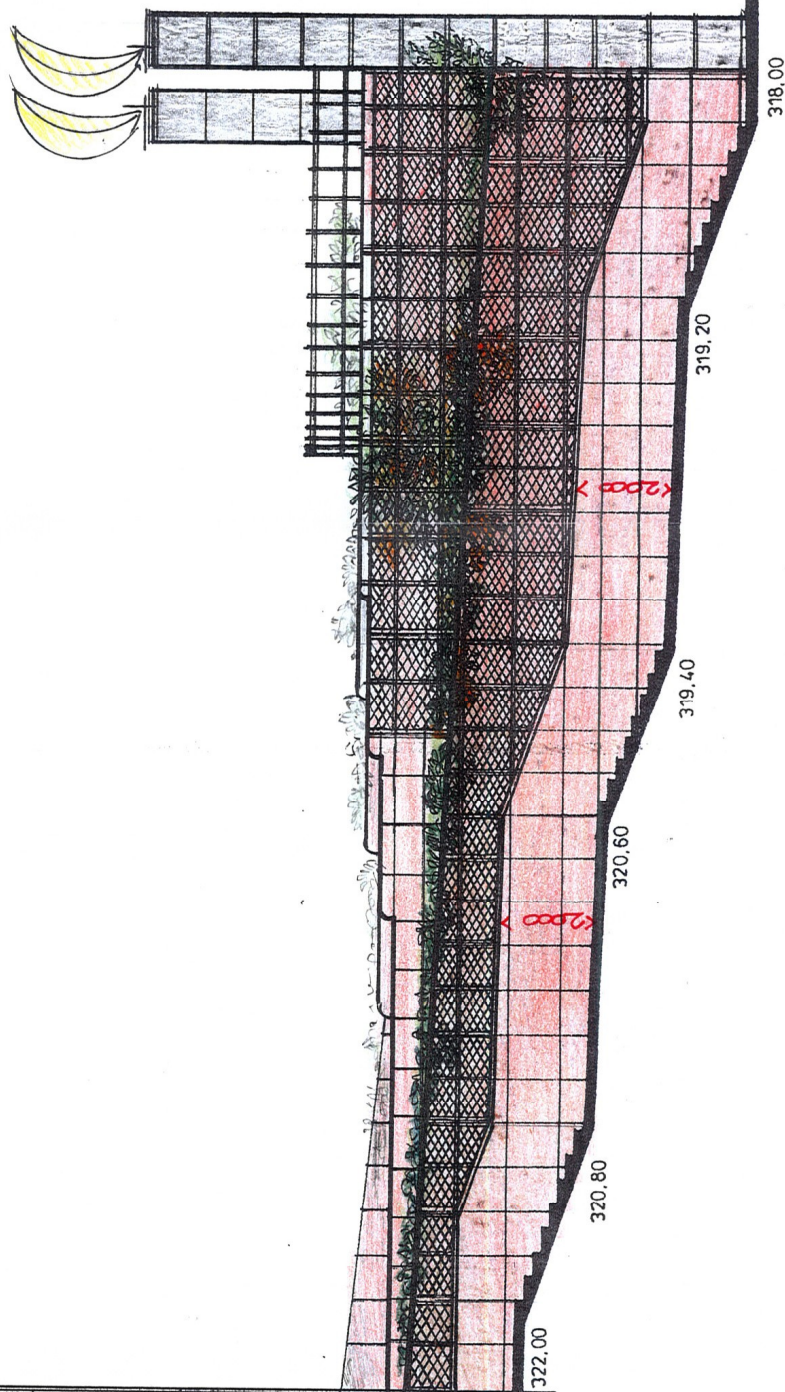


339.70
+ 15.300

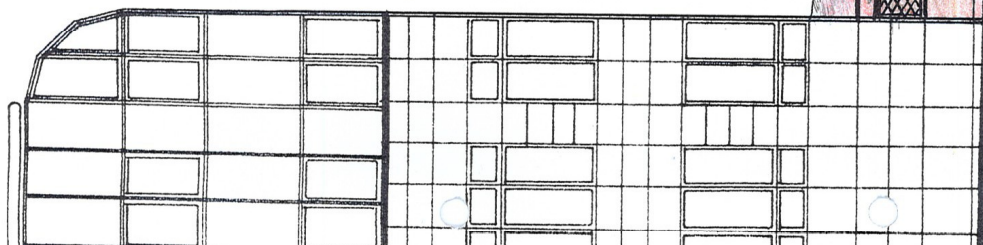


4.5.
POHLED VÝCHODNÍ 1:100

AUTORI:

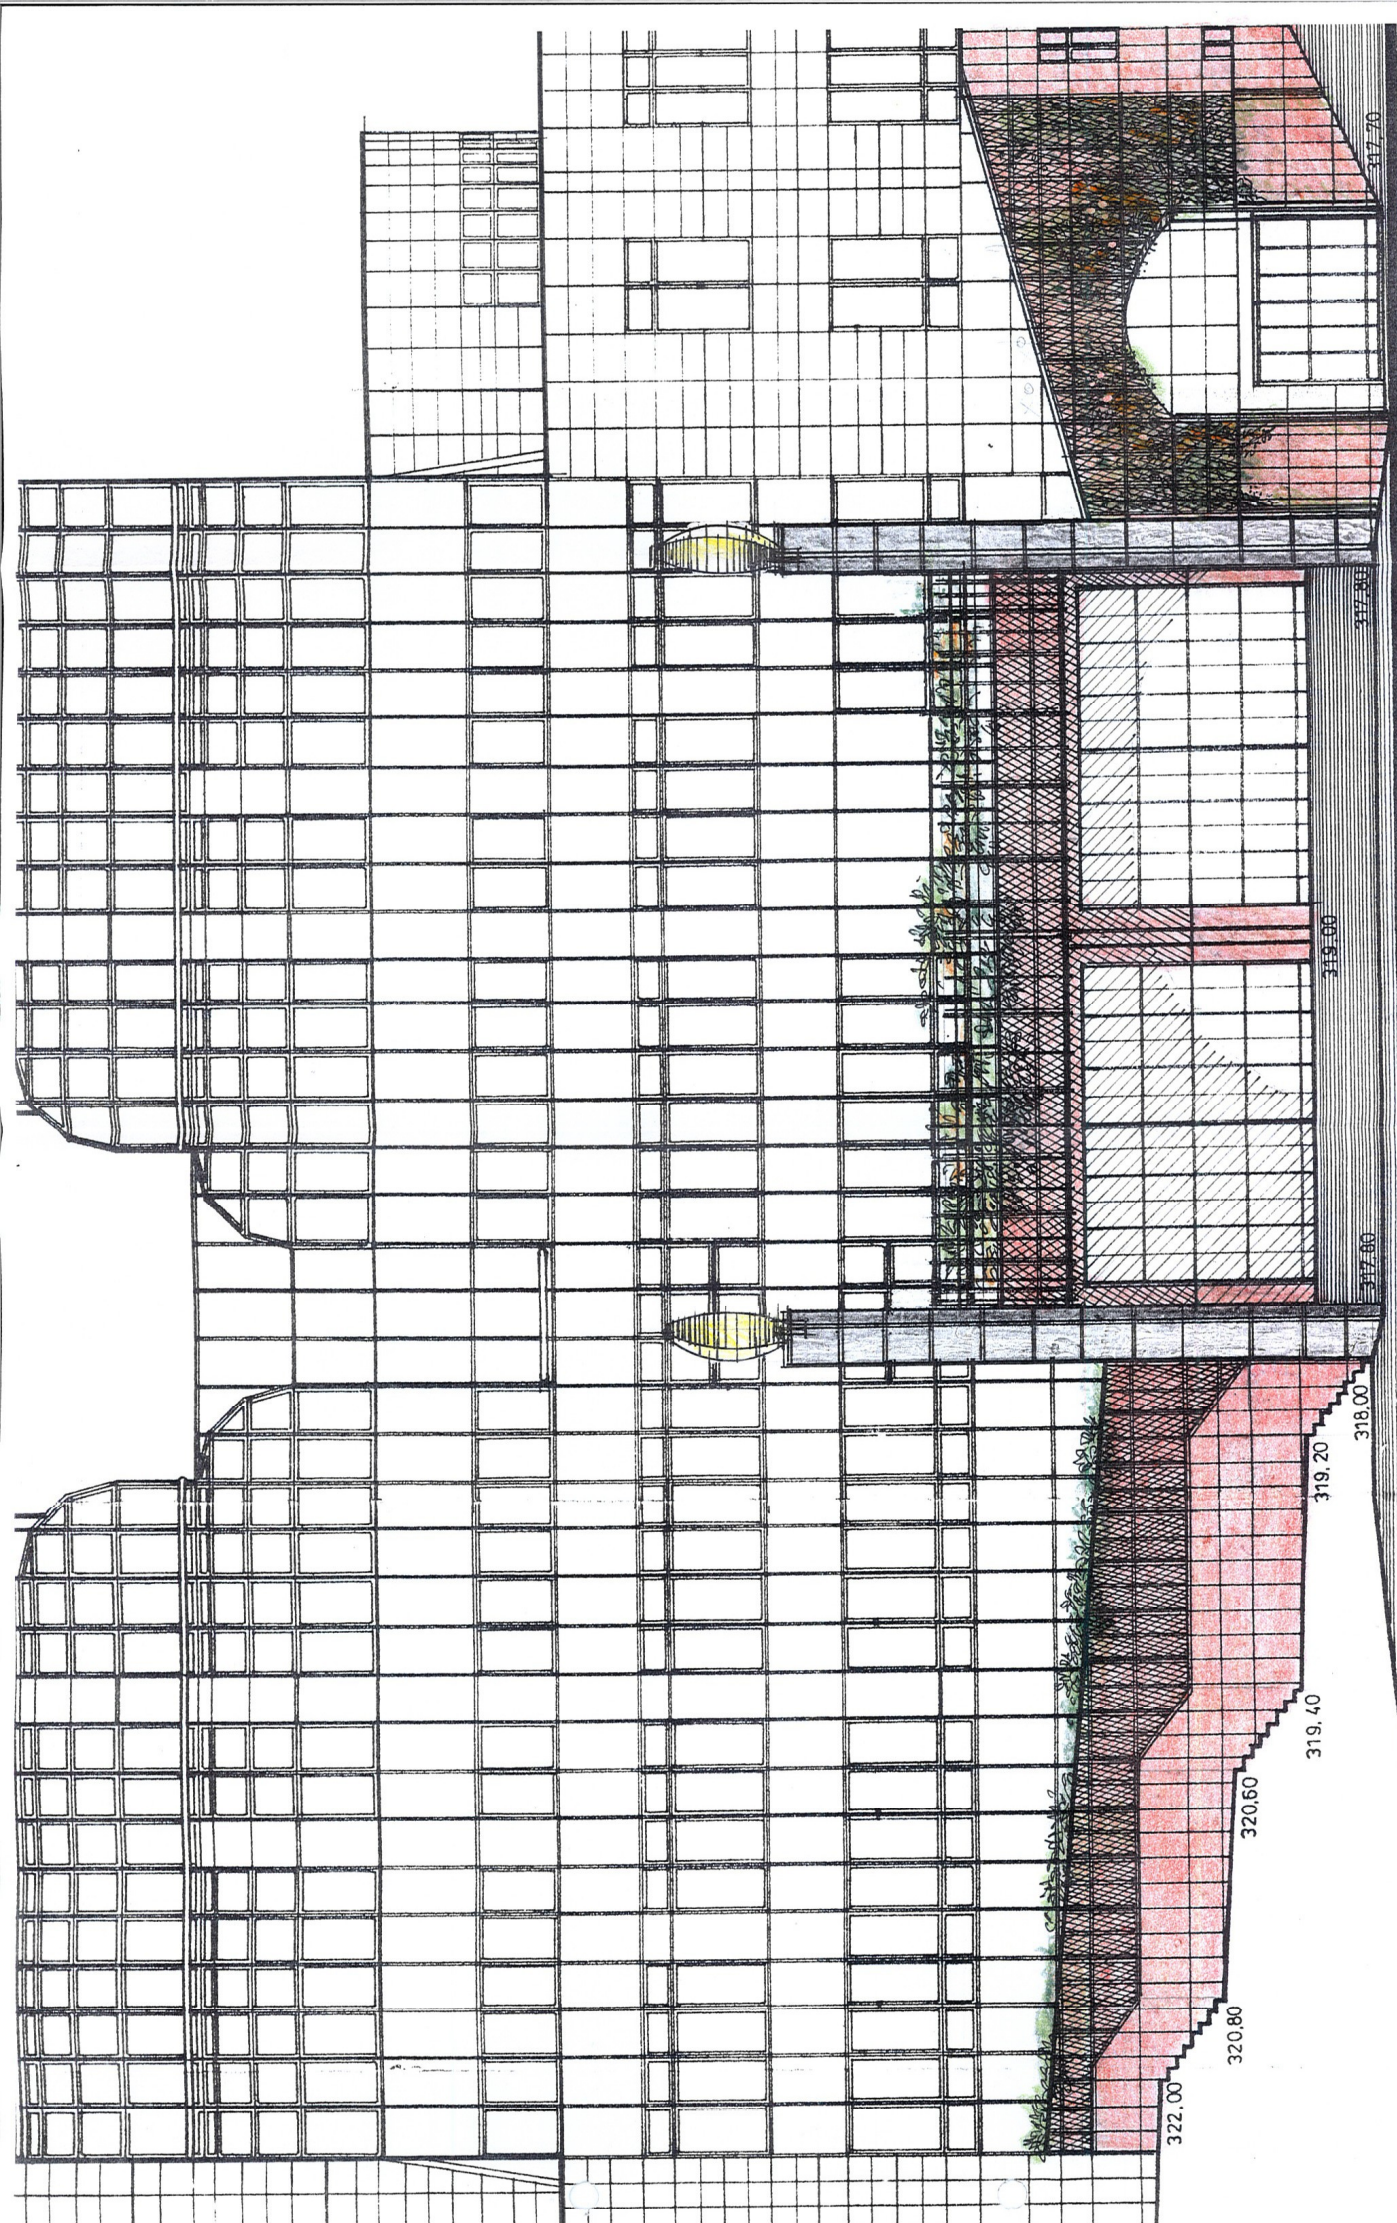

C.E.
POHLED SEVERNĚ 7:100

339.70
+15.300

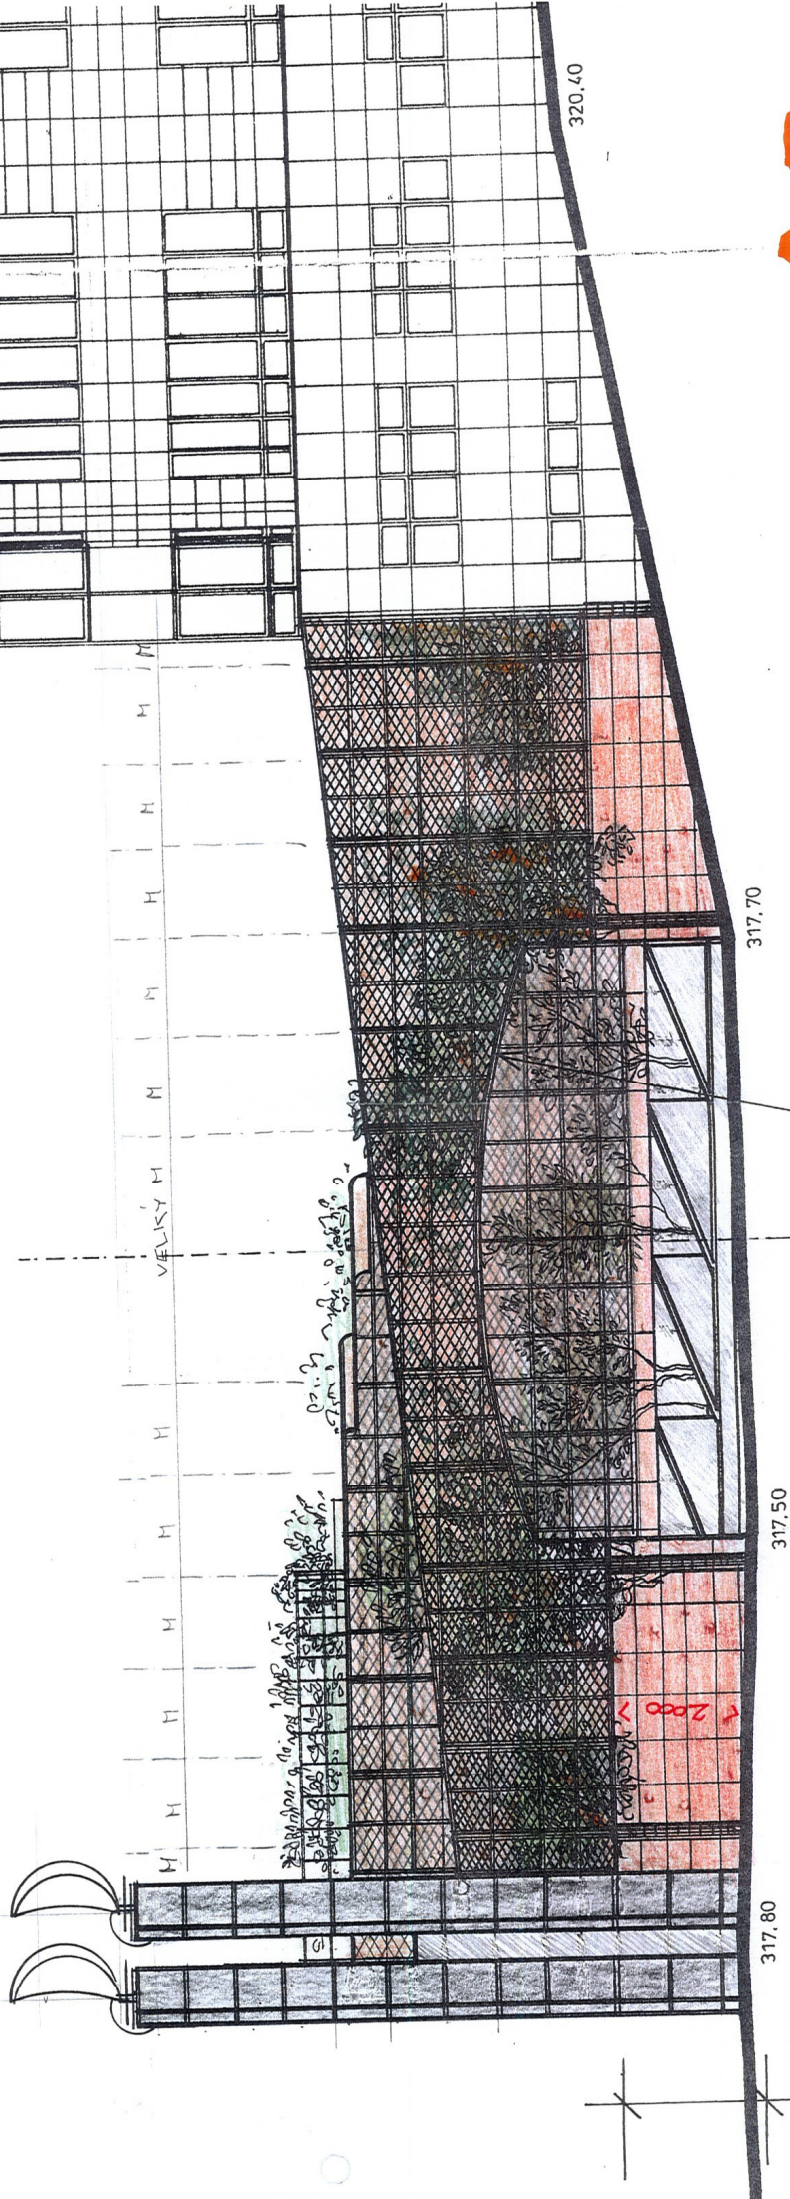

A.B.
POHLED ZÁPADNÍ 1:100