



Architectural floor plan of a building complex. The plan shows a large rectangular building with a central courtyard. A red circle highlights a specific area in the top right corner of the plan, which appears to be a small, enclosed space or a specific room. The plan is labeled with 'SENOVÁŽNÁ UL.' at the top and 'NA PŘÍKOPĚCH' on the left side.

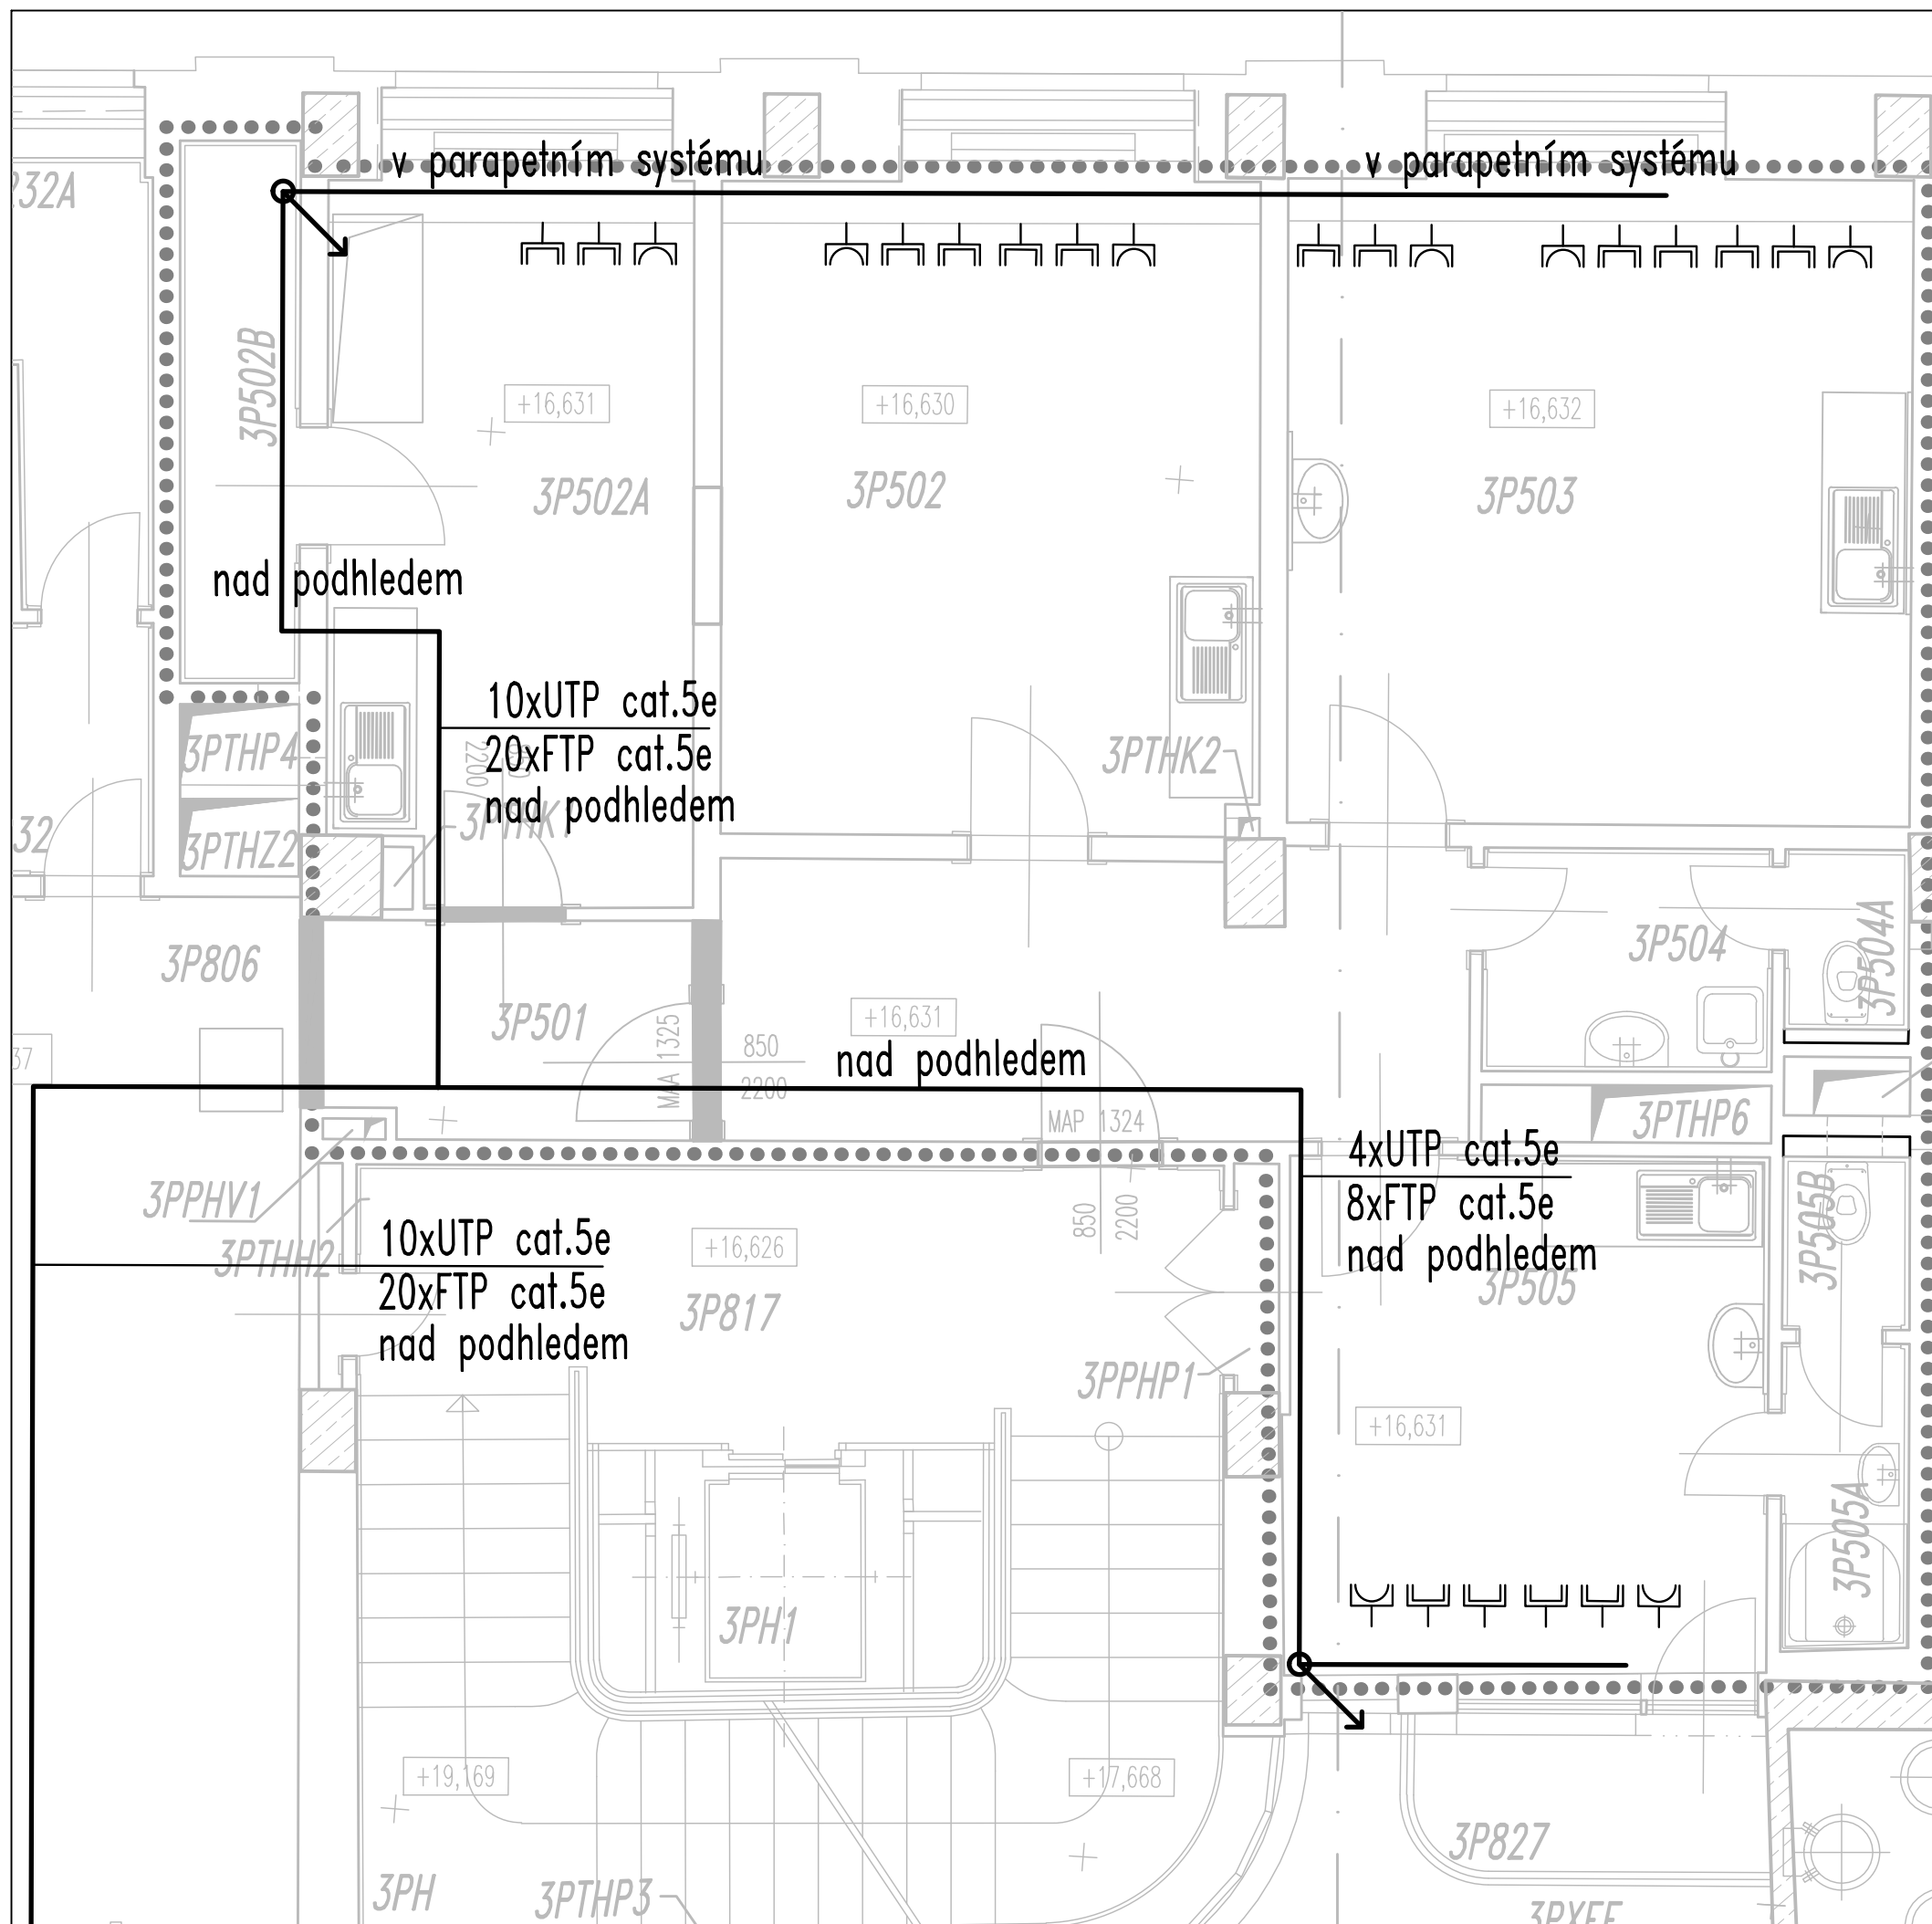


2xRJ 45 cat.5e  
Kryt tango komunikační s popis.polem  
keystone modrý

 TLF dvojzásuvka, cat5e  
Kryt Tango telefonní s 2 otvory, popis  
keystone žlutý

Název akce:

**STAVEBNÍ ÚPRAVY PRO ZMĚNY V UŽÍVÁNÍ ČÁSTI STAVBY**  
- úprava prostor sociálního programu ve 3. patře a úprava strojovny inergenu v 1. patře na kanceláře  
OBJEKT SO 01 - Hlavní budova ČNB, Na Příkopě 28 a Senovážná 846/1

Zadavatel:	OVĚŘIL
<b>ČNB</b> ČESKÁ NÁRODNÍ BANKA	ČESKÁ NÁRODNÍ BANKA Na Příkopě 864/28, 115 03 Praha 1
	DATUM

 <p>Zhotovitel PD:</p> <p><b>DES Praha, s.r.o.</b></p> <p>Terronská 880/58, 160 00 Praha 6</p> <p>tel./fax.: 220 515 164, 220 515 172</p> <p>e-mail: ces@des.cz, www.des.cz</p>	PROJEKTANT	
	ING. VÁCLAV KREJČI	
	VÝPRACOVAL	
	MICHAL ČERVENKA	
	KONTROLA	

<b>STAVEBNÍ ÚPRAVY PRO ZMĚNY V UŽÍVÁNÍ ČÁSTI STAVBY</b> - úprava prostor sociálního programu ve 3. patře a úprava strojovny inergenu v 1. patře na kanceláře <b>D.1 - VÝKRESOVÁ ČÁST</b>	DOKUMENTACE		DSP
	ČÍSLO ZAKÁZKY		438 2017
	POČET FORM.		
	DATUM		01 2017
	MĚŘÍTKO		1 : 50
	ČÍS. KOPIE	ČÁST	ČÍS.PRÍL.
3P - SLP, SK, TLF. NÁVRH		D.1	605