


PŮDORYS
1. SUTERÉN
1:50





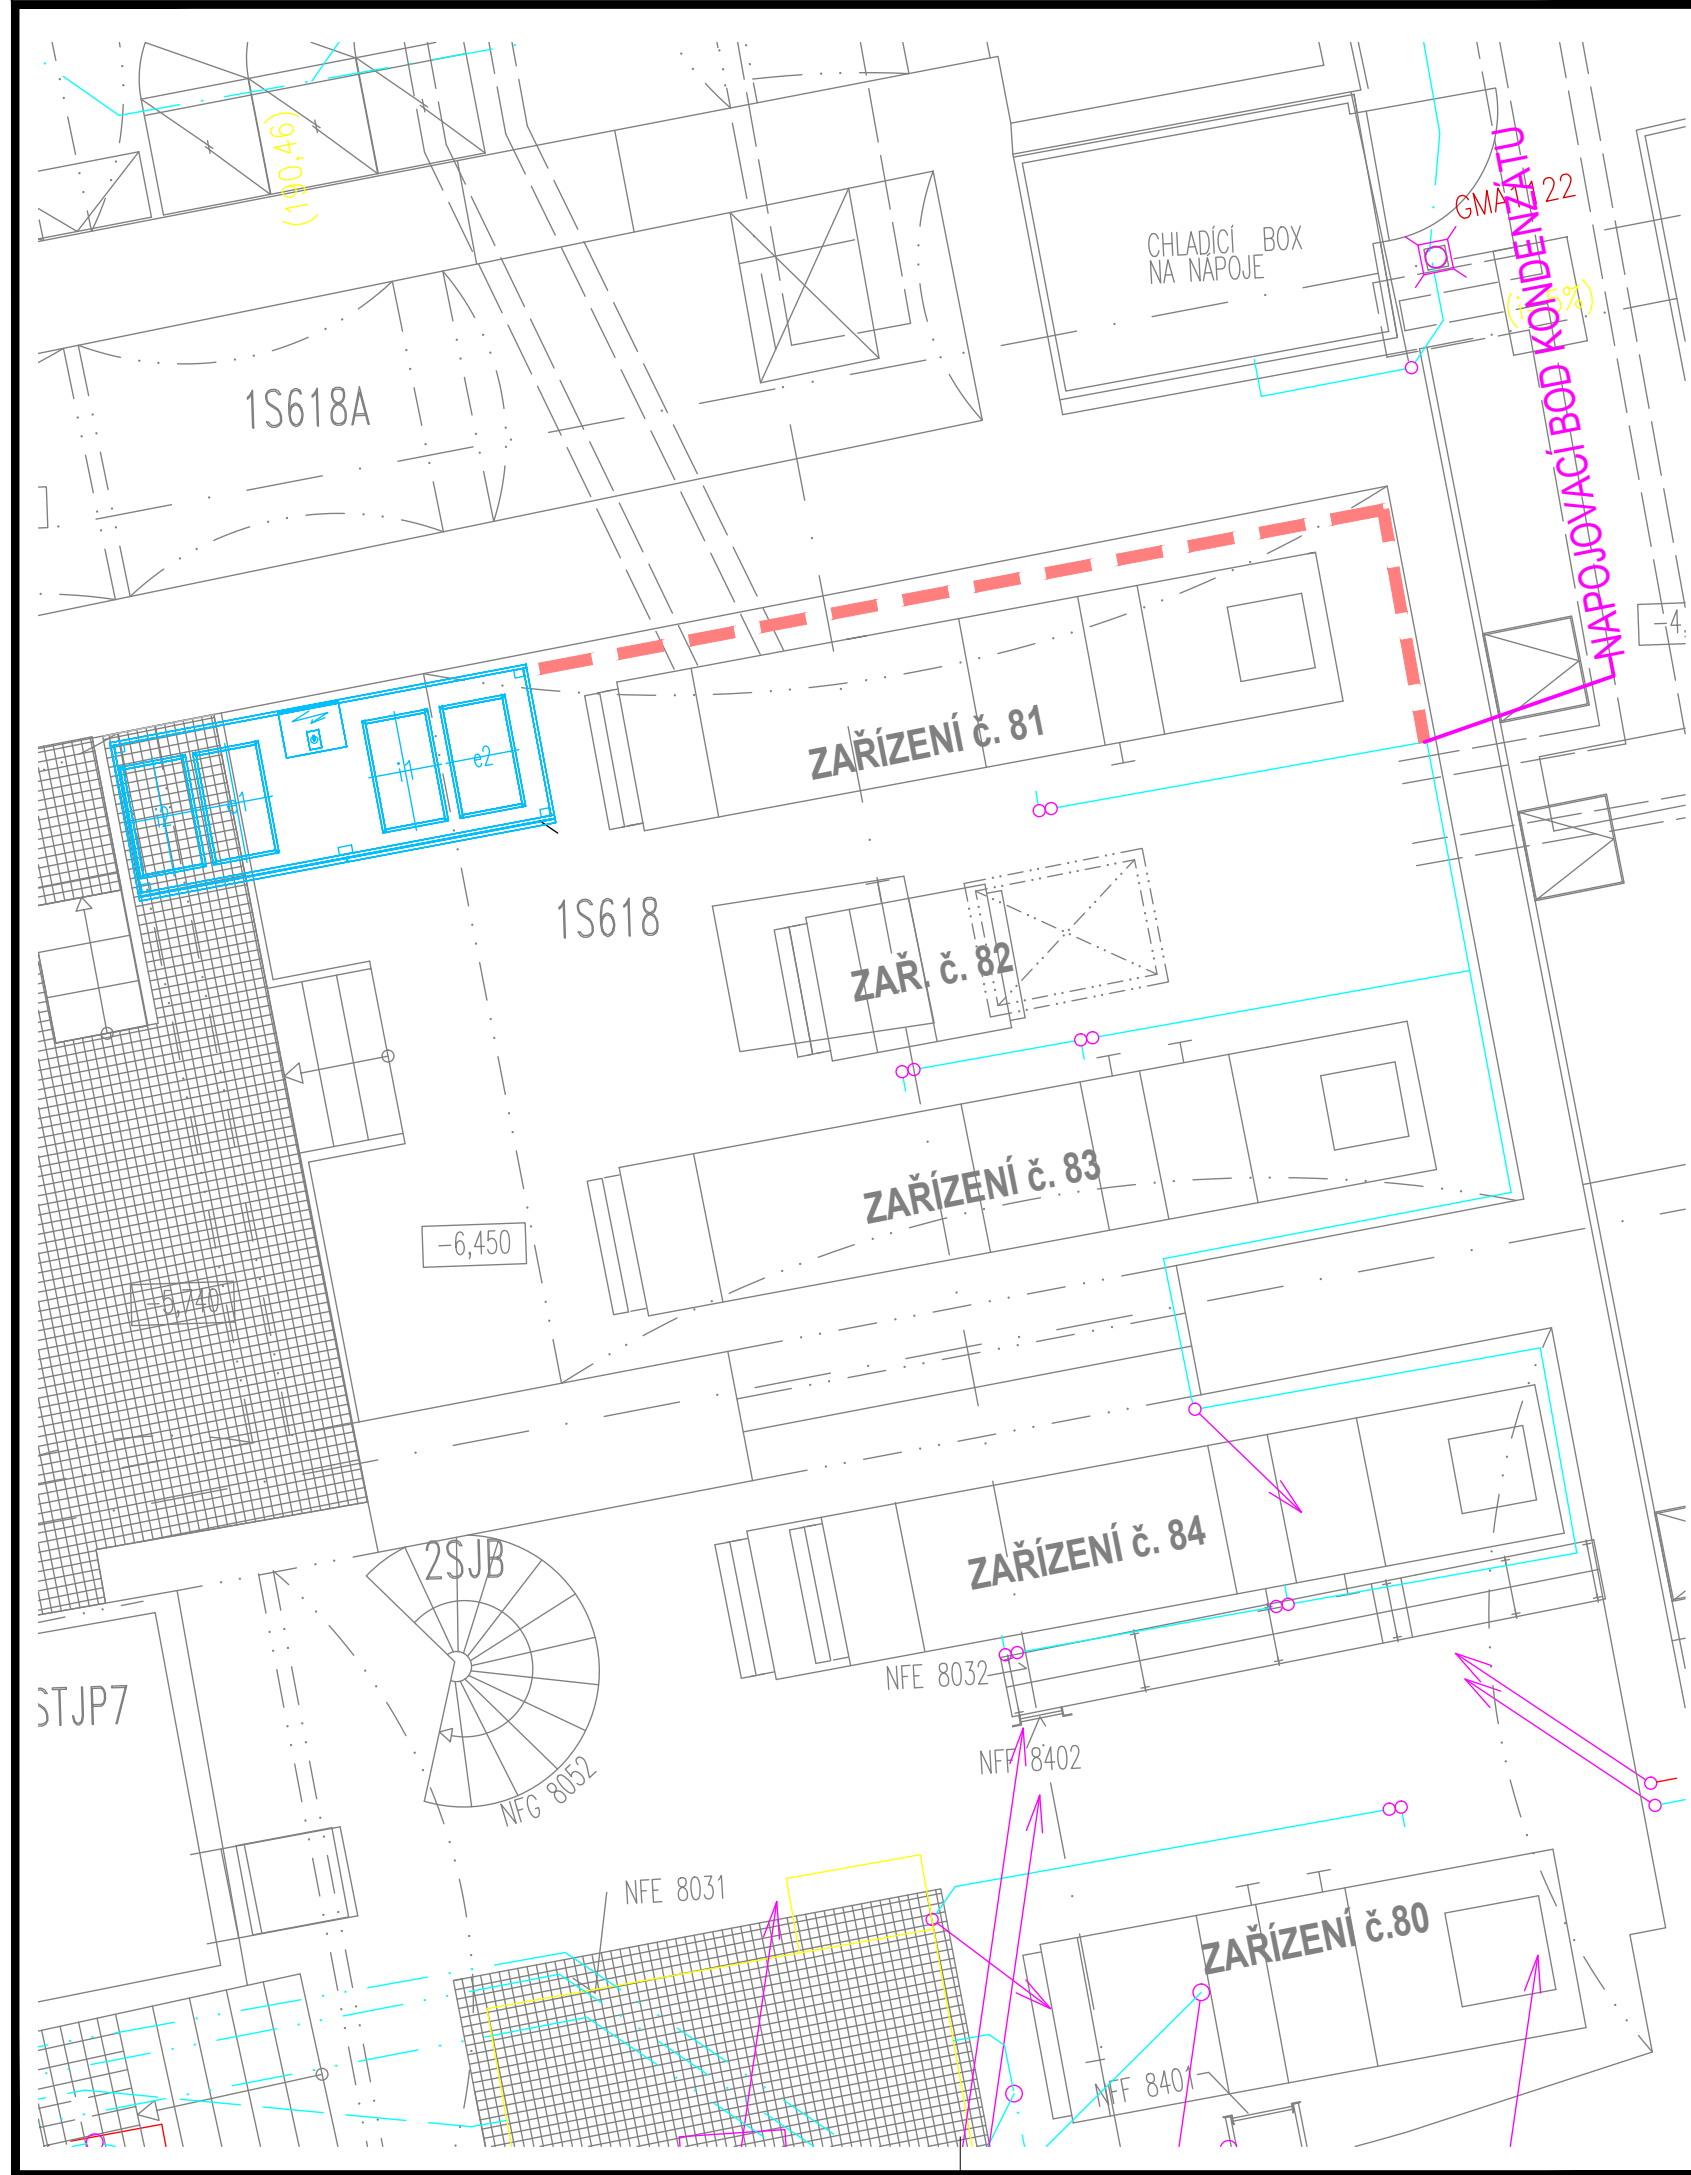

DOKUMENTACE JE URČENA PRO OVĚŘENÍ PROVEDITELNOSTI
ARCHITEKT / HIP

VYPRACOVAL		ING. KAREL DOVRTĚL
ODPOVĚDNÝ PROJEKTANT	AUTORIZAČNÍ RAZÍTKO	
ING. KAREL DOVRTĚL		



INVESTOR / STAVEBNÍK	ČESKÁ NÁRODNÍ BANKA ul. NA PŘÍKOPĚ 28, 115 03 PRAHA 1 SEKCE SPRÁVNÍ, ODBOR TECHNIČNÝ
MÍSTO STAVBY	ČESKÁ NÁRODNÍ BANKA ul. NA PŘÍKOPĚ 28, 115 03 PRAHA 1 OBJEKT PLODINOVÉ BURZY

ČÁST PROJEKTU	ZDRAVOTNĚ TECHNICKÉ INSTALACE
OBSAH VÝKRESU	

FORMÁT	2x A4	MĚŘÍTKO	1:50
PARÉ ČÍSLO	ODDÍL / ČÍSLO VÝKRESU		

.02

STUPEŇ	STUDIE	DATUM	09/12/2020
--------	--------	-------	------------