



PŘÍLOHA Č. 4 - NÁKRES STOLOVÝCH DESEK DO POBOČKY BRNO


INV. Č. 7670000375

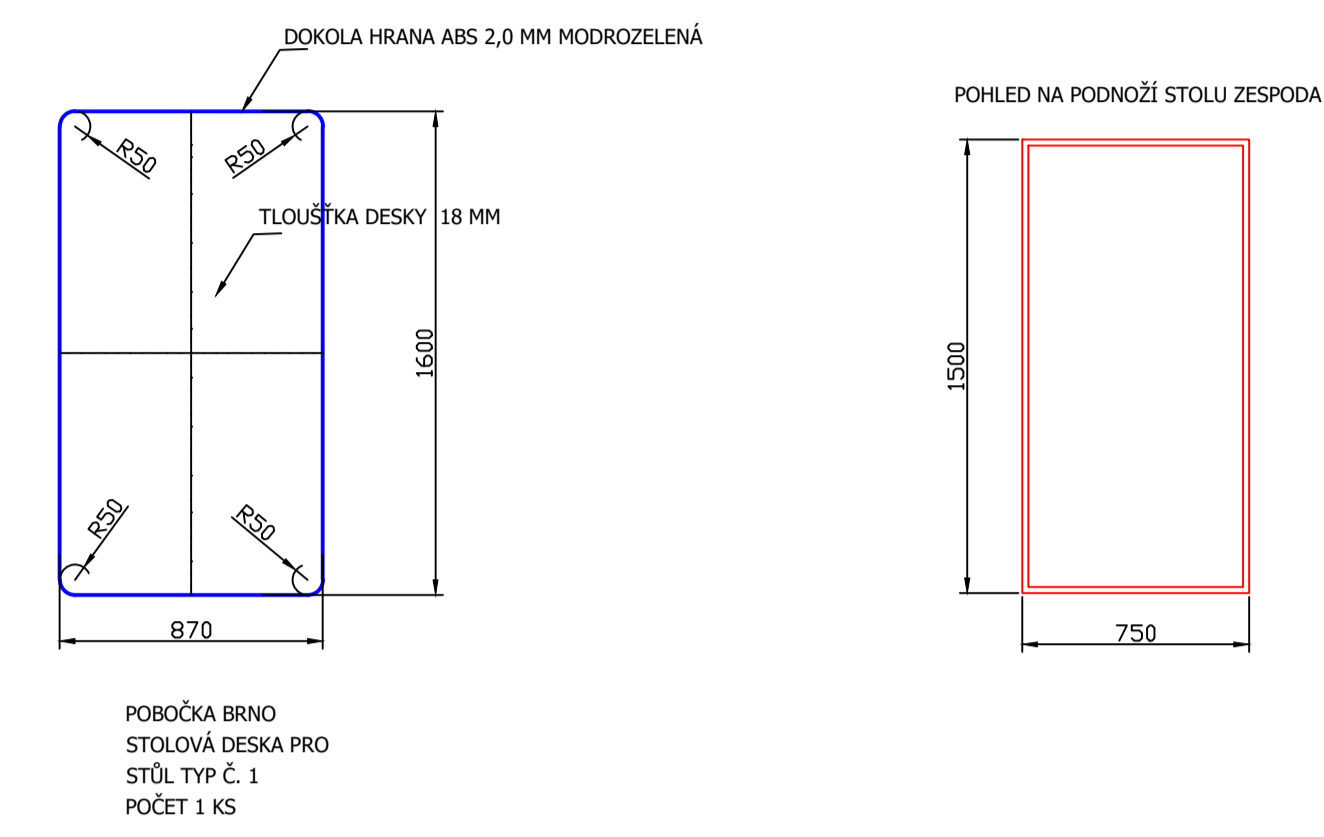


INV. Č. 77670095055, 77670095056

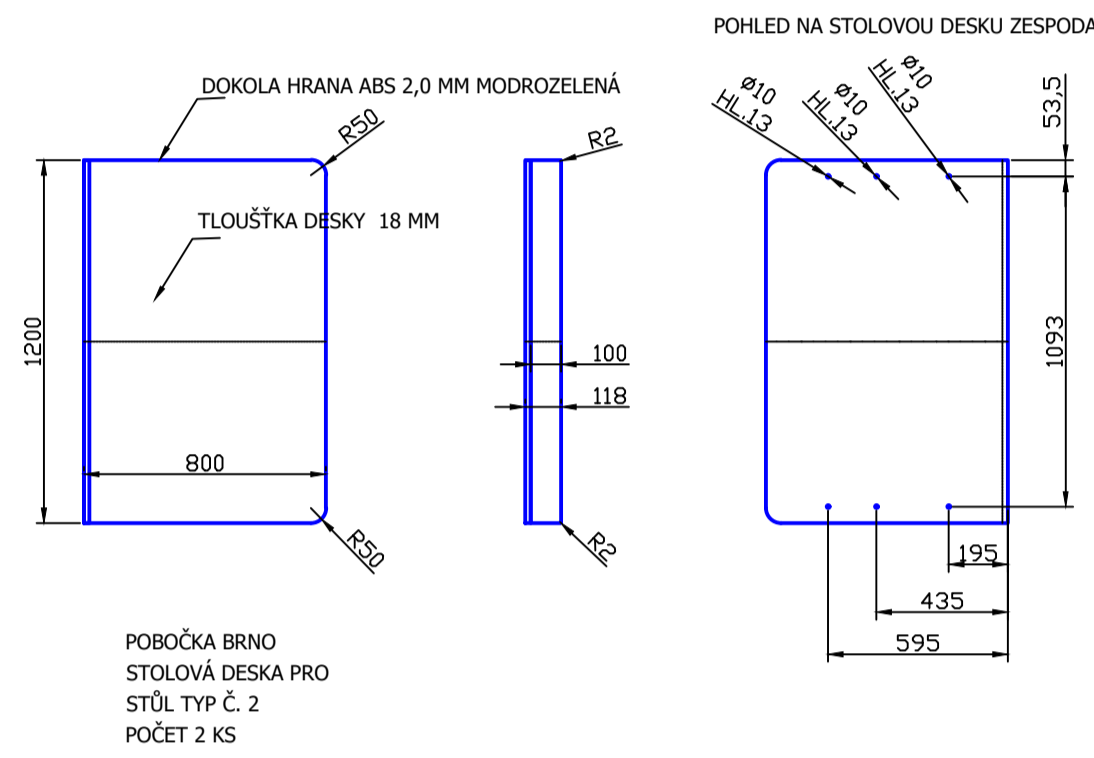


INV. Č. 776700960351, 776700950038, 776700950059, 776700950039

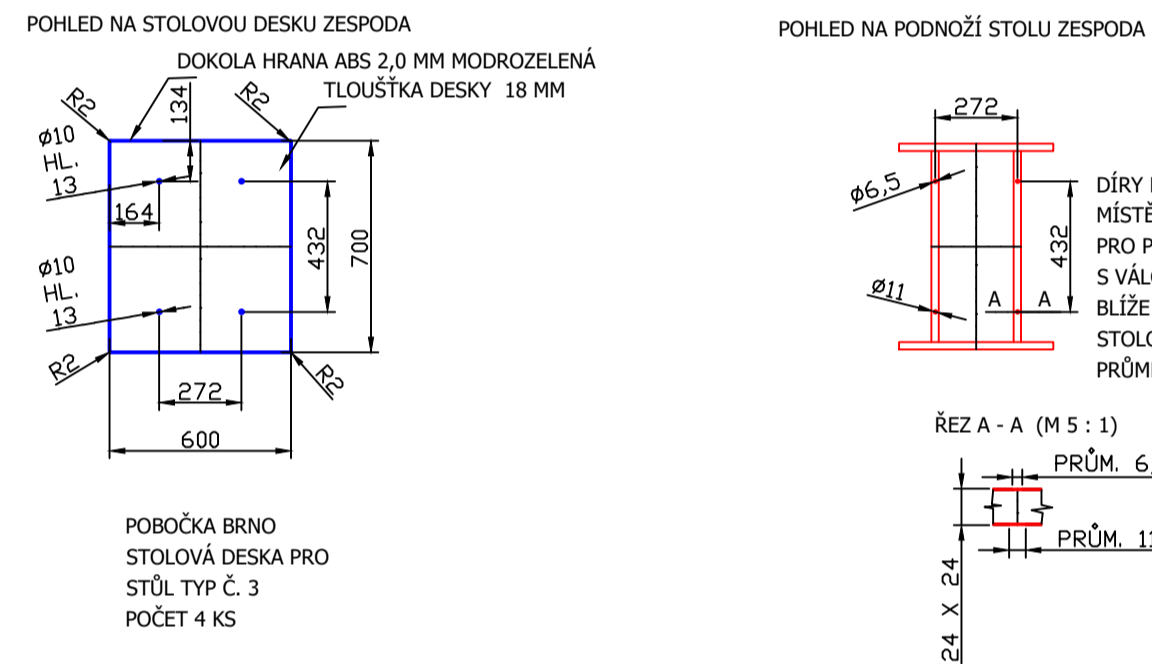


INV. Č. 7670000076, 176700193576

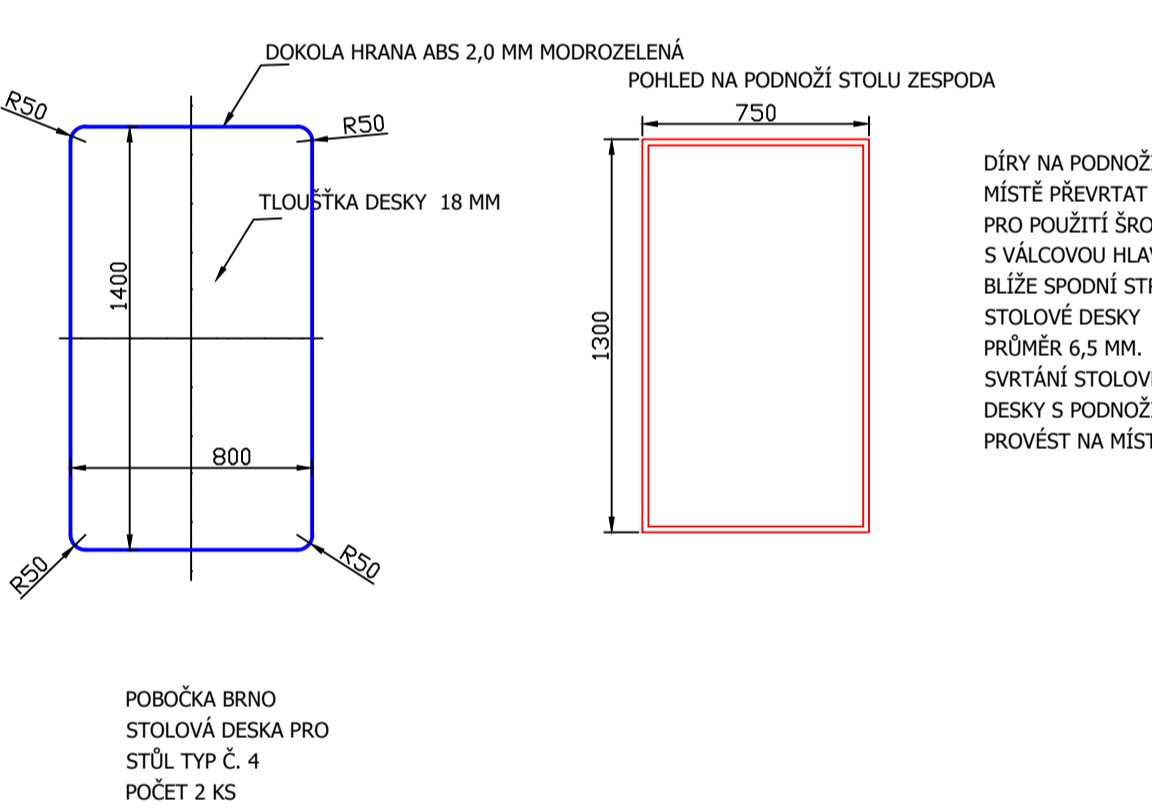

INV. Č. 77670095057

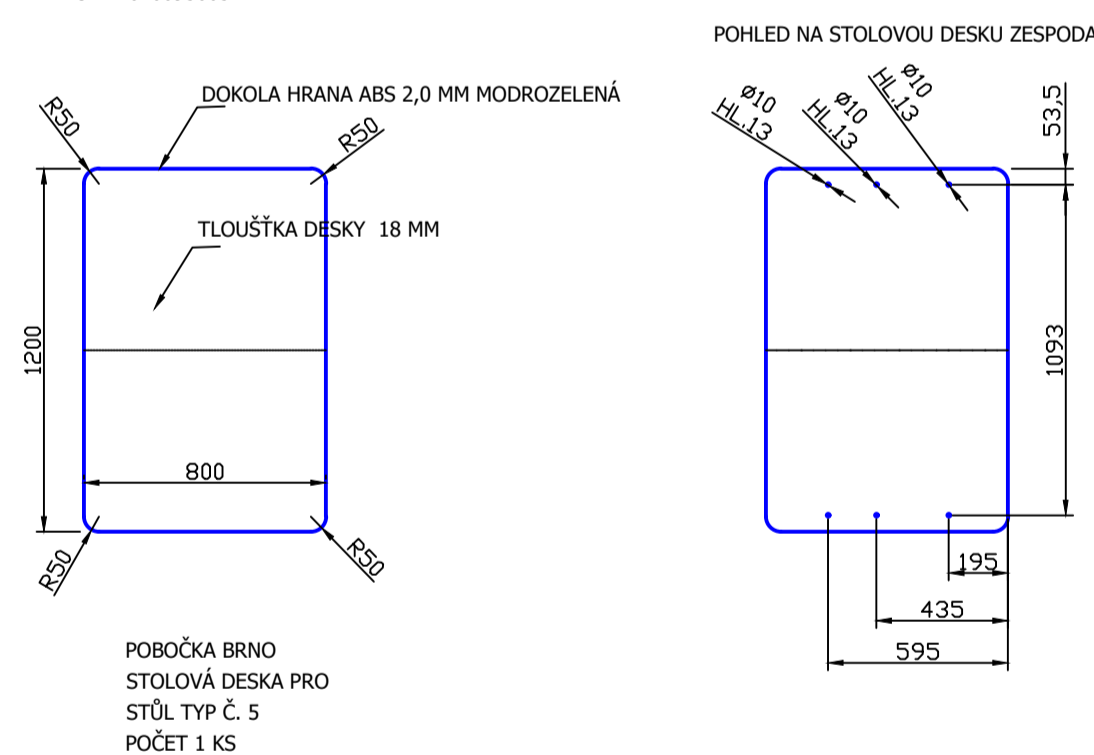

INV. Č. 07000001658, 07000001746

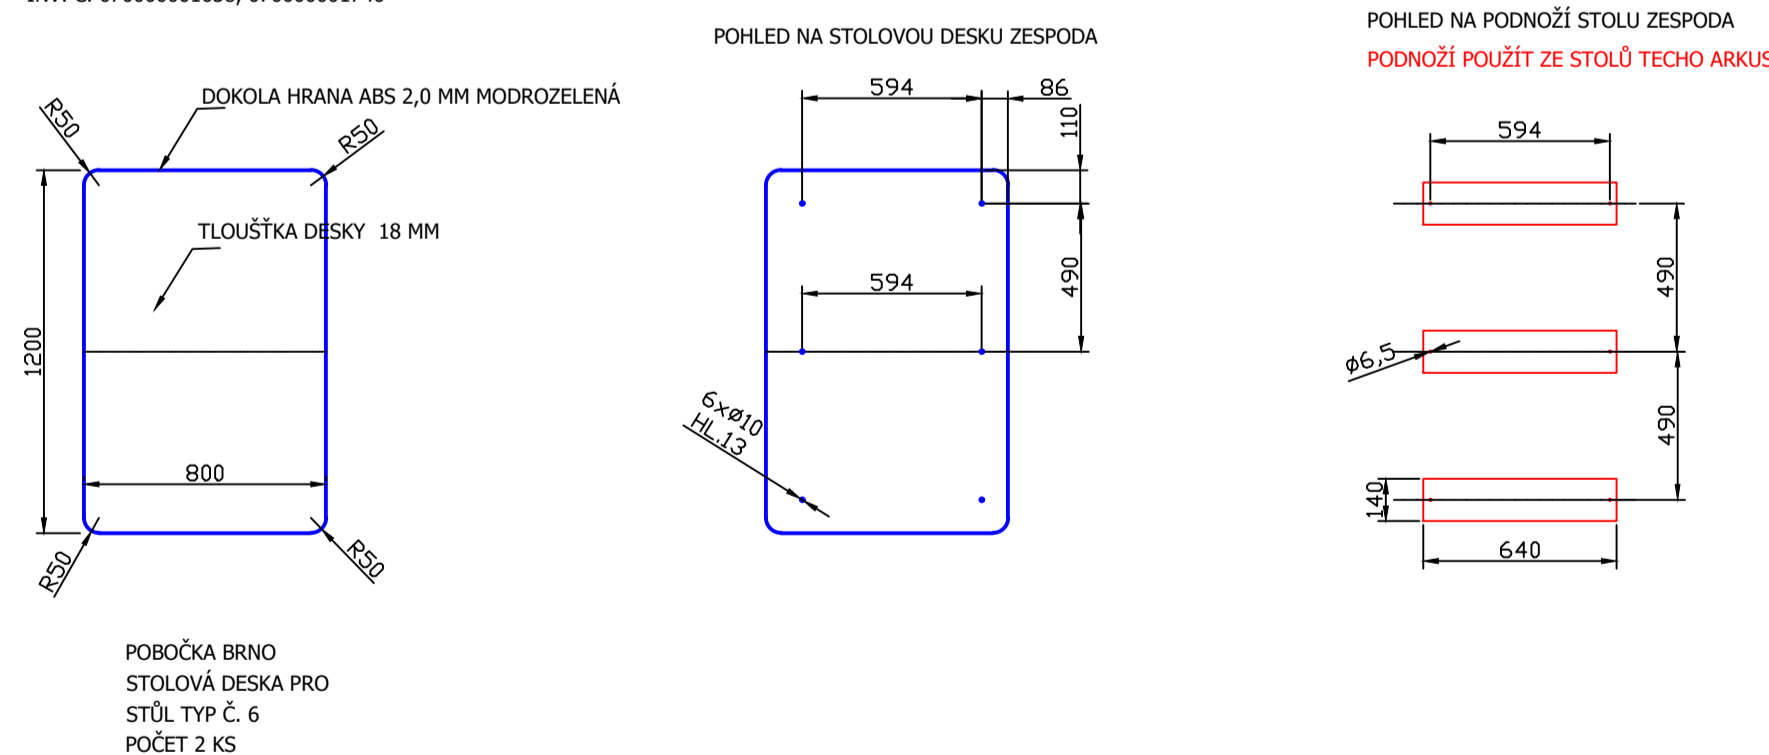

INV. Č. 77670100934

