

LEGENDA MŇSTNOSTŇ

Č. MŇSTI	NŇZEV MŇSTNOSTI	PLOCHA (M ²)	PODLAHA	POZNŇMKA
0.01	CHOZBA	91,23	P11	
0.02	HLAVNŇ SCHODISKŇ	25,51	P10	
0.03	VIZ ŇYST 'B'			
0.04	SCHODISKŇ BYTOVŇ ŇYSTI	16,35	P10a	
0.05	VIZ ŇYST 'B'			
0.06	TECHNICKŇ PROSTOR 70V	47,19	P14	
0.07	INSTALANŇNŇ JAKŇTA	266	6,70	
0.08	ZŇVĚDŇ	3,56	P11	
0.09	ŇKLADOVŇ KOMORA	5,70	P11	
0.10	STROJOVŇ VZT	209,96	P11+P14c	
0.11	KANŇL VZT			
0.12	VŇMŇNŇKOVŇ STANICE	48,72	P14c	
0.13	SKLAD	21,81	P14c	
0.14	SAFE TREZOR	62,79	P2a	

Č. MŇSTI	NŇZEV MŇSTNOSTI	PLOCHA (M ²)	PODLAHA	POZNŇMKA
0.15	POEDTREZOU	31,33	P2a	
0.16	VIZ ŇYST 'B'			
0.17	VIZ ŇYST 'B'			
0.18	VIZ ŇYST 'B'			
0.19	VIZ ŇYST 'B'			
0.20	VIZ ŇYST 'B'			
0.21	VIZ ŇYST 'B'			
0.22	PŇEVĚTKOVŇNA ŇENŇ	19,60	P4	
0.23	UMŇYŇARŇNA ŇENŇ	10,01	P6a	ŇTLANNŇVŇ OBRŇAD
0.24	WC ŇENŇ	4,98	P6a	ŇTLANNŇVŇ OBRŇAD
0.25	HYGIENICKŇ KABINA	8,87	P6a	ŇTLANNŇVŇ OBRŇAD
0.26	WC MUŇI	14,05	P6a	ŇTLANNŇVŇ OBRŇAD
0.27	UMŇYŇARŇNA MUŇI	6,05	P6a	ŇTLANNŇVŇ OBRŇAD
0.28	PŇEVĚTKOVŇNA MUŇI	19,83	P4	


Č. MŇSTI	NŇZEV MŇSTNOSTI	PLOCHA (M ²)	PODLAHA	POZNŇMKA
0.29	VIZ ŇYST 'B'			
0.30	VIZ ŇYST 'B'			
0.31	VIZ ŇYST 'B'			
0.32	VIZ ŇYST 'B'			
0.33	VIZ ŇYST 'B'			
0.34	VŇTAHOVŇ JAKŇTA-OŠEBNŇ VŇTAH	2,25	P14g	
0.35	VŇTAHOVŇ JAKŇTA-KOMBIN. VŇTAH	5,28	P14g	
0.36	VŇBECH VZT	0,72		
0.37	VIZ ŇYST 'B'			
0.38	VIZ ŇYST 'B'			
0.39	VIZ ŇYST 'B'			
0.40	VODOMŇRY	10,28	P11	
0.41	STROJOVŇNA FĚKŇLNŇHO ZŇDŇZENŇ	3,09	P14	
0.42	KOMORA	16,46	P10	

LEGENDA MATERIŇLŇ

- ŇHELŇVŇ ZDVO
- ŇHELŇVŇ PŇZDŇVKA
- ŇELEZOVŇ BETON
- HYDROIZOLACE

POZNŇMKA

- - POHLED ZE ŠŇKROKARTONOVŇH DESEK
- - POHLED Z DESEK Z MINERŇLNŇH VŇMŇNŇ

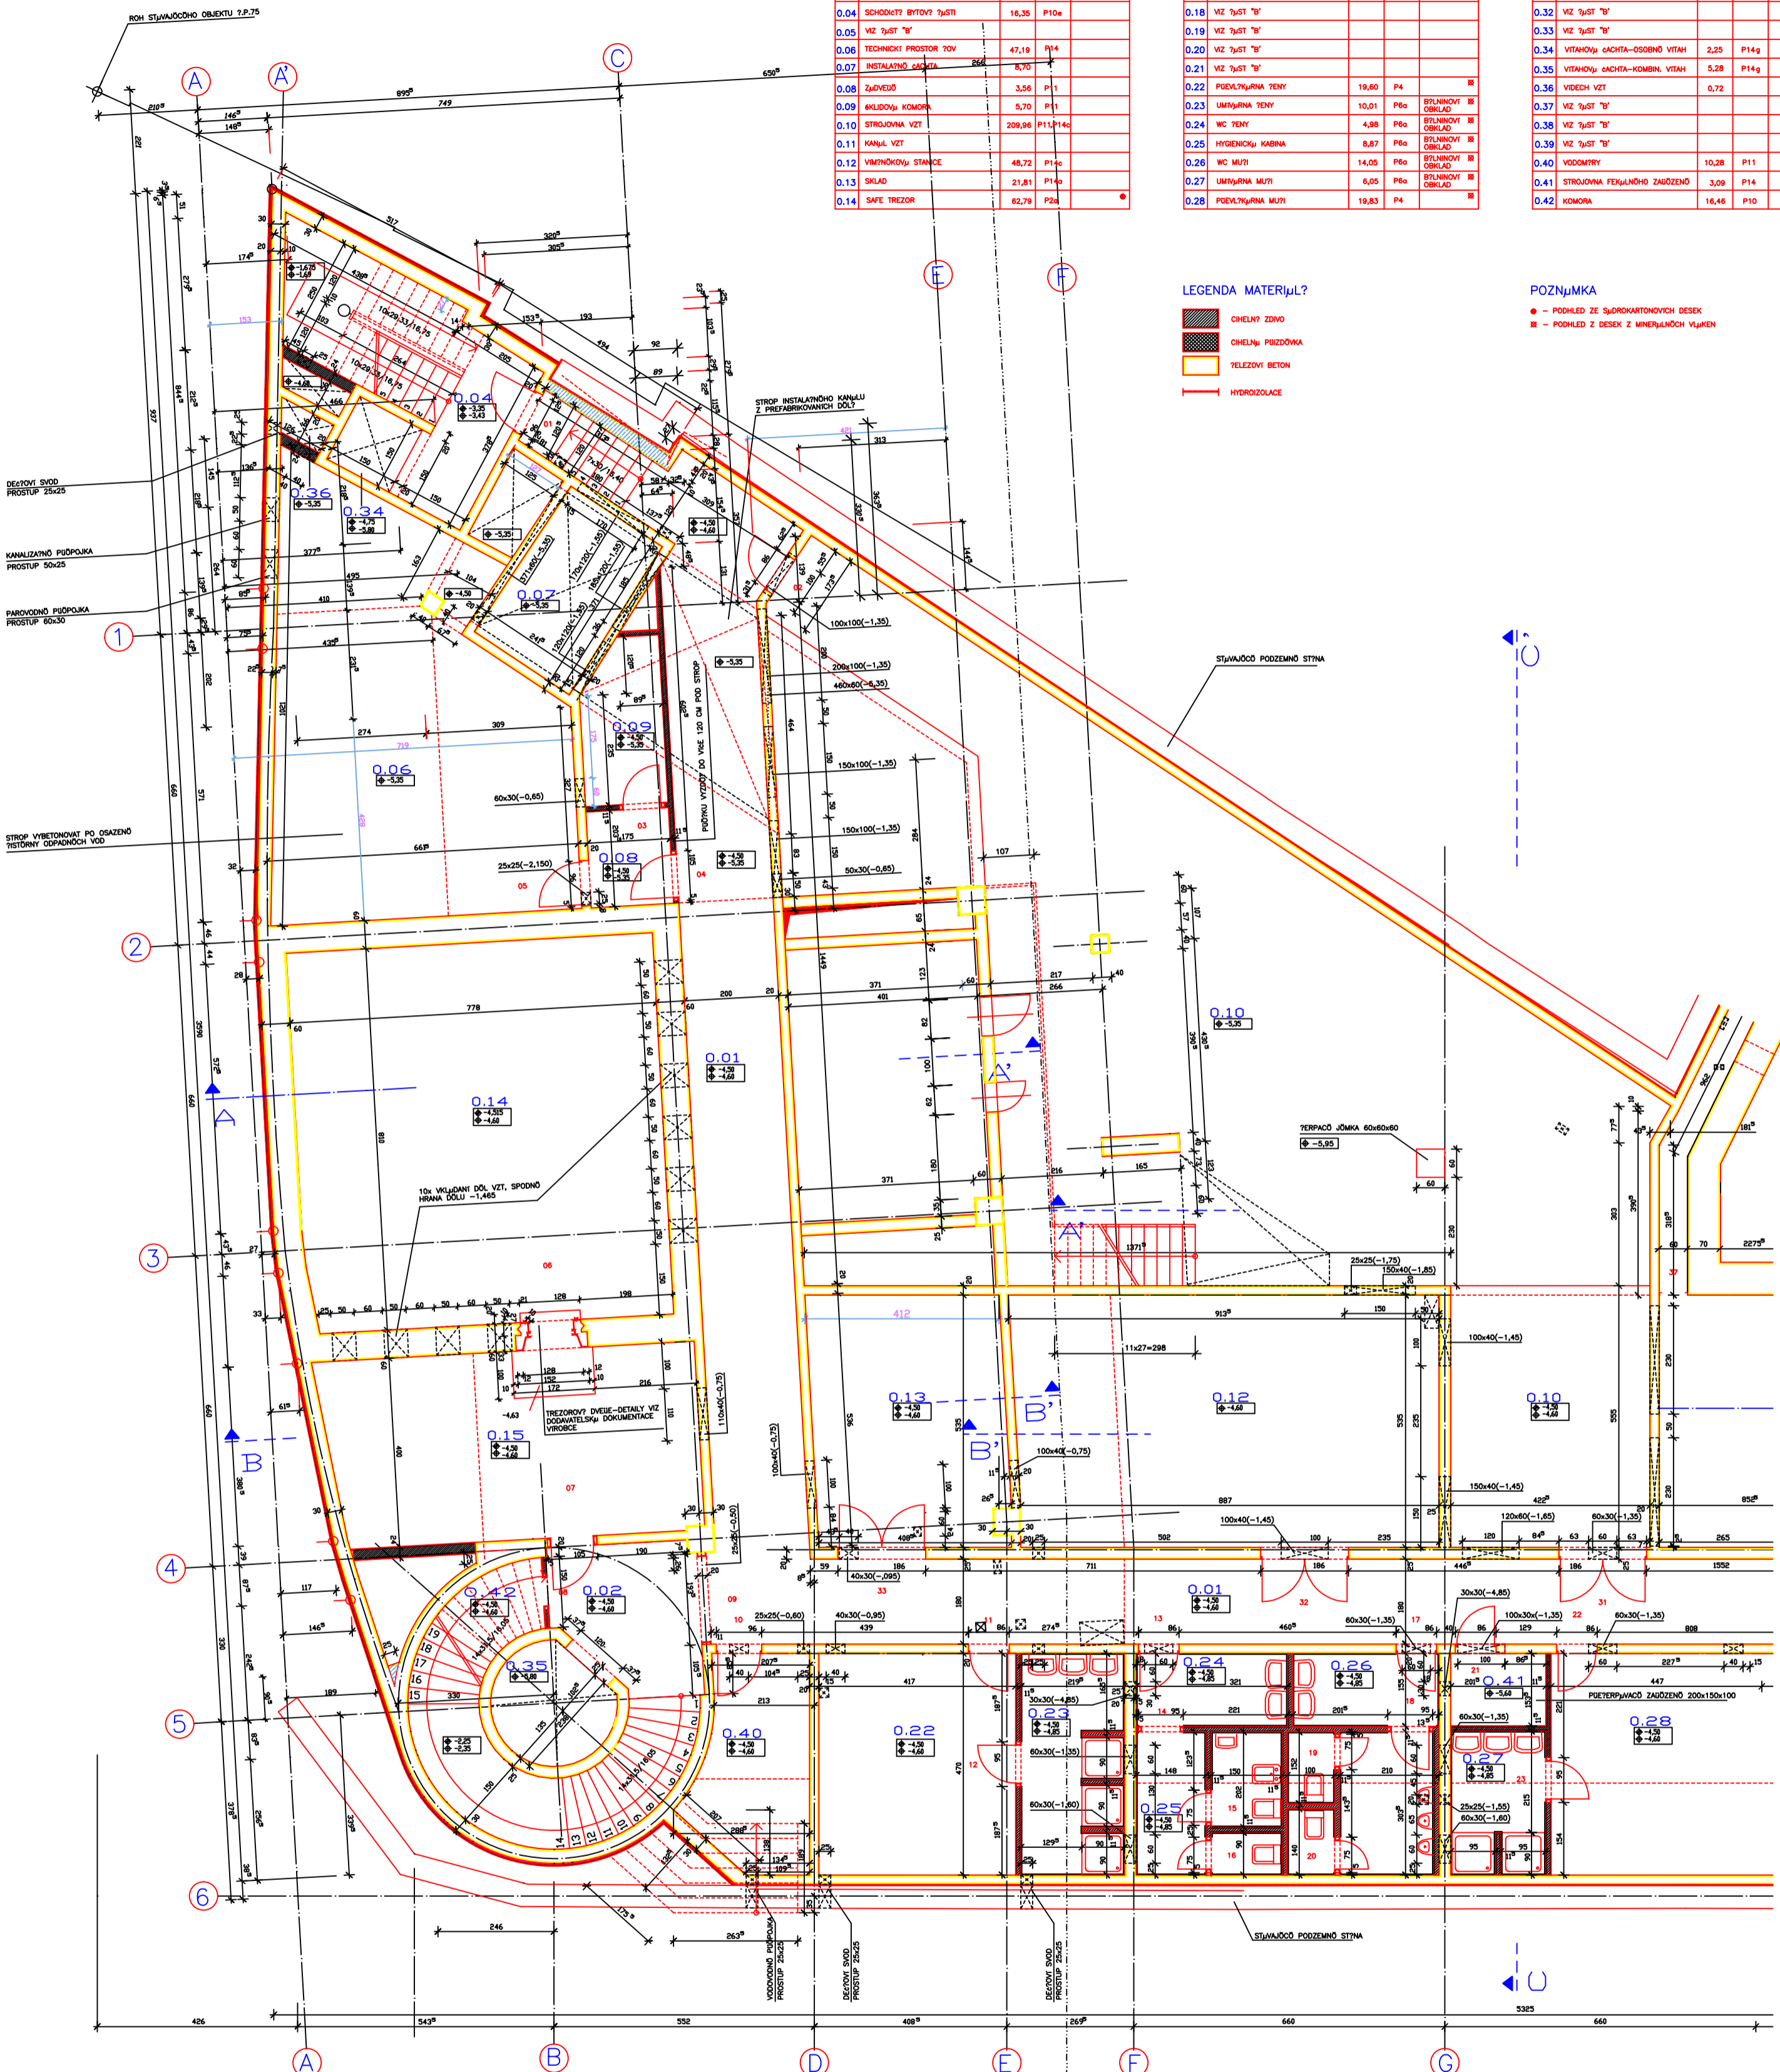

±0,000=142,900

AGN PROJEKŇNŇ KANCELŇJŇ SPOLEŇNŇSTŇ S R.O. 400 13 ŇSTŇ NAD LABEM 15, V ZŇHRŇKOVŇH 30	VED. PROJEKTANT ING. AČ. ARCH. MICHAL GABRIEL
	PROJEKTANT ING. ARCH. MIROSLAV JOHANNŇVSKŇ
MŇSTO STAVBY ŇSTŇ NAD LABEM	INVESTOR ŇNB ŇSTŇ NAD LABEM
NOVŇ BUDOVA ŇNB ŇSTŇ NAD LABEM	
FORMŇVŇ M4	MŇSTŇNŇ
DATUM KVŇTEN 1998	1:50
STUPŇŇ	ŇŇSLO VŇKRESU
ŇŇSLO ZŇMĚKY	
1. PODZEMNŇ PODLAŇŇ DOKUMENTACE SKUTEŇNŇH PROVEDENŇ STAVBY - STAVEBNŇ ŇYST	